



KARANTANIJA TLORIS IN RAZDELITVE PO CONAH A, B,C,D

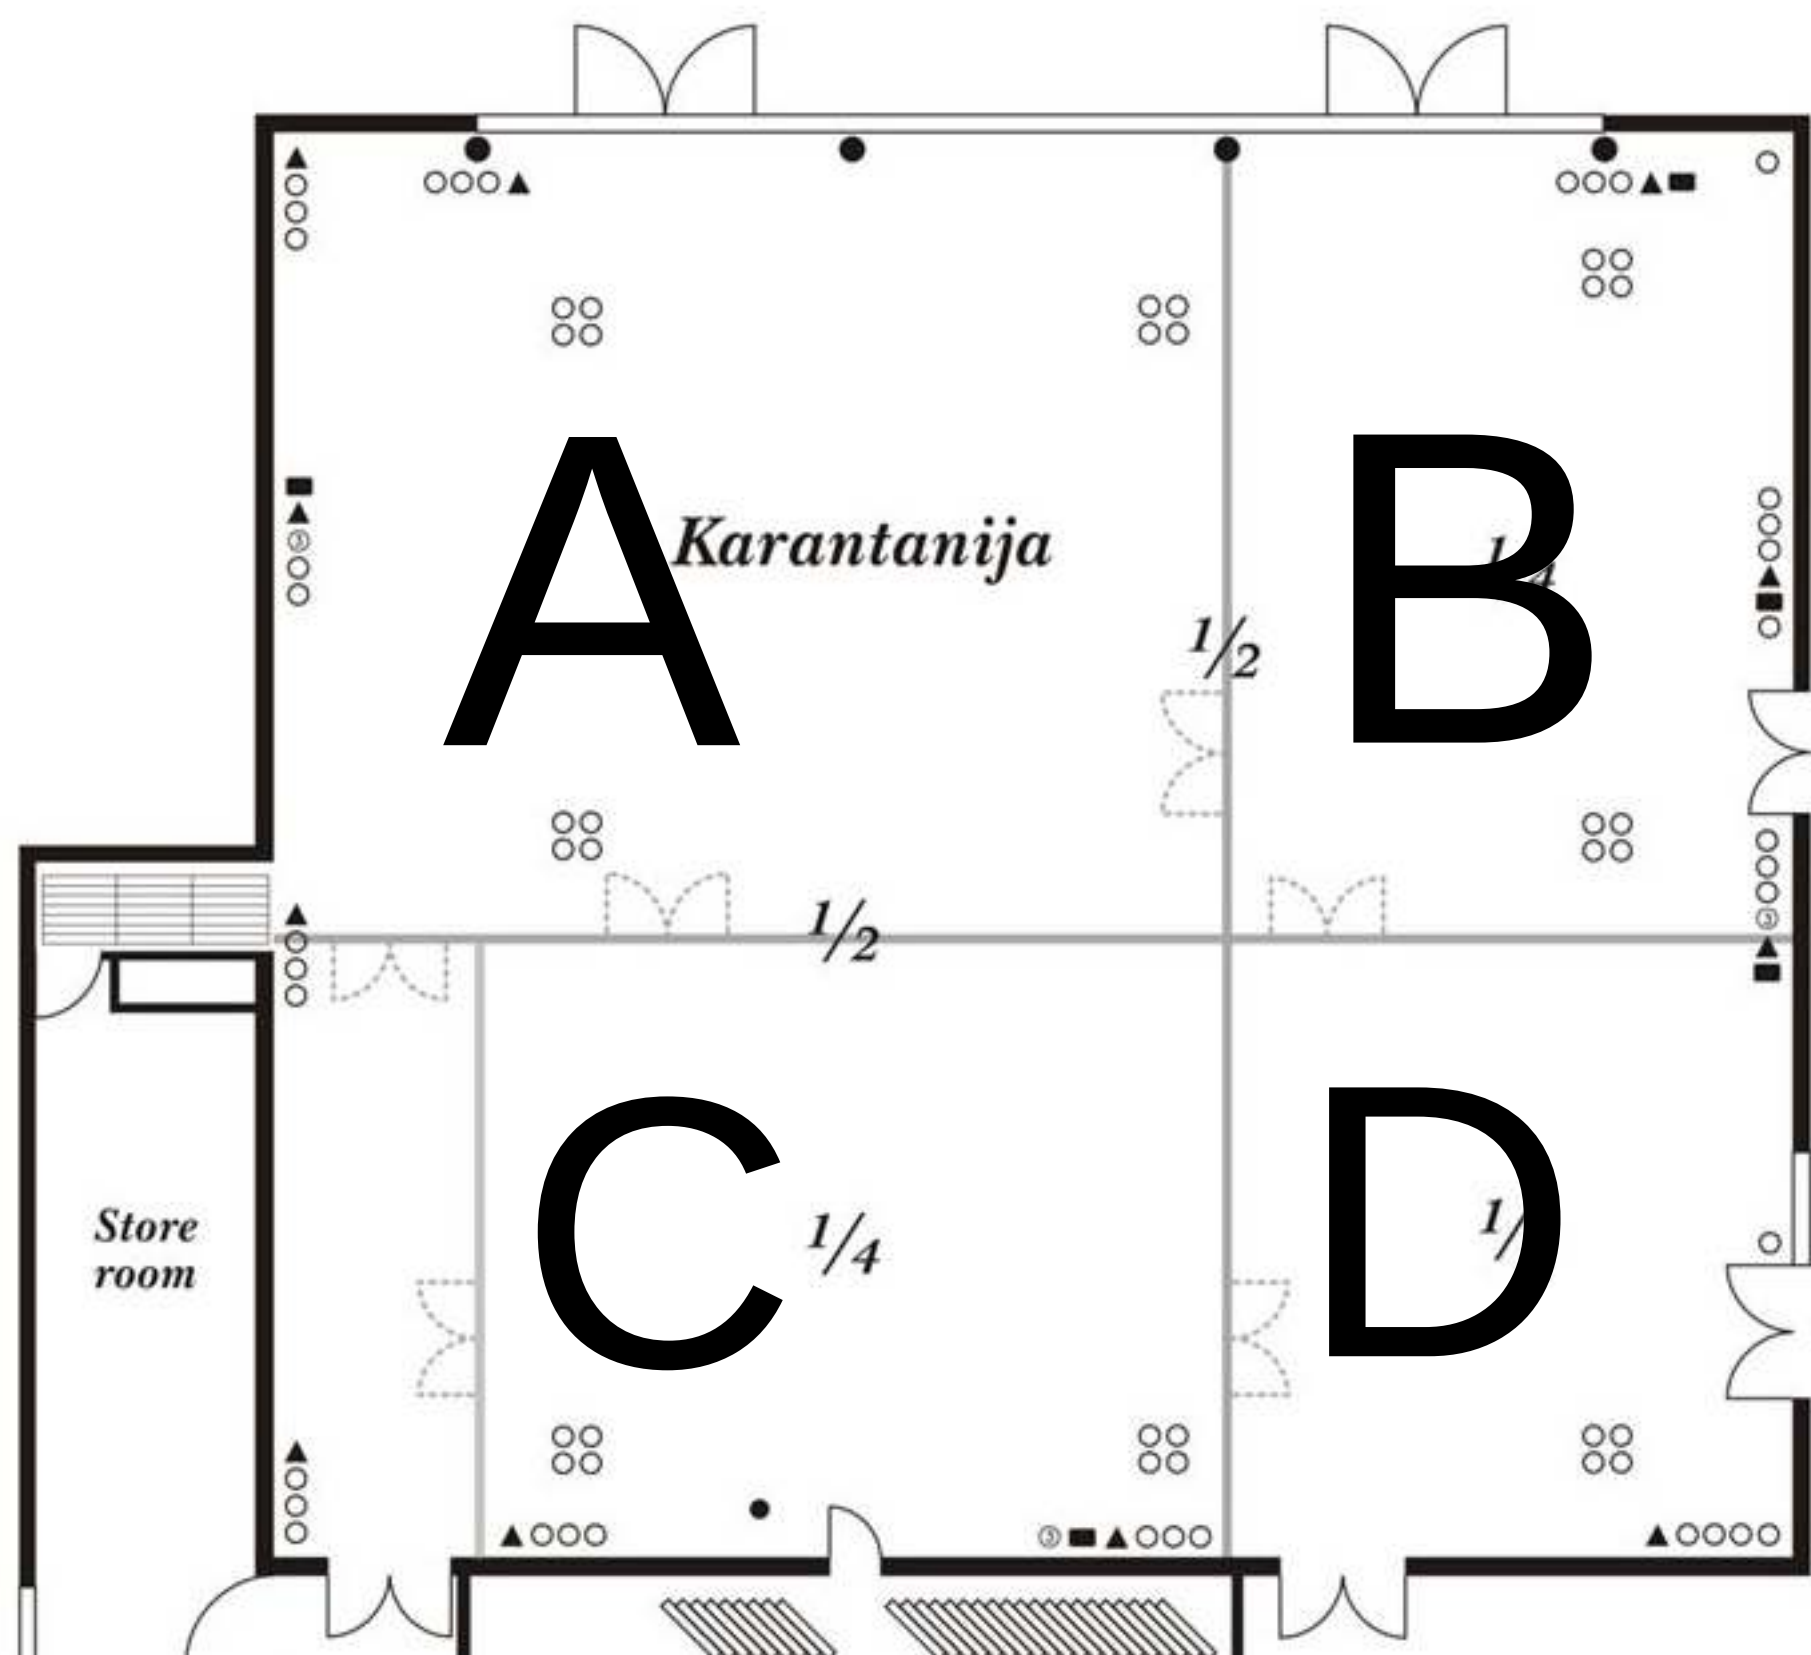


KARANTANIJA KINO POSTAVITEV

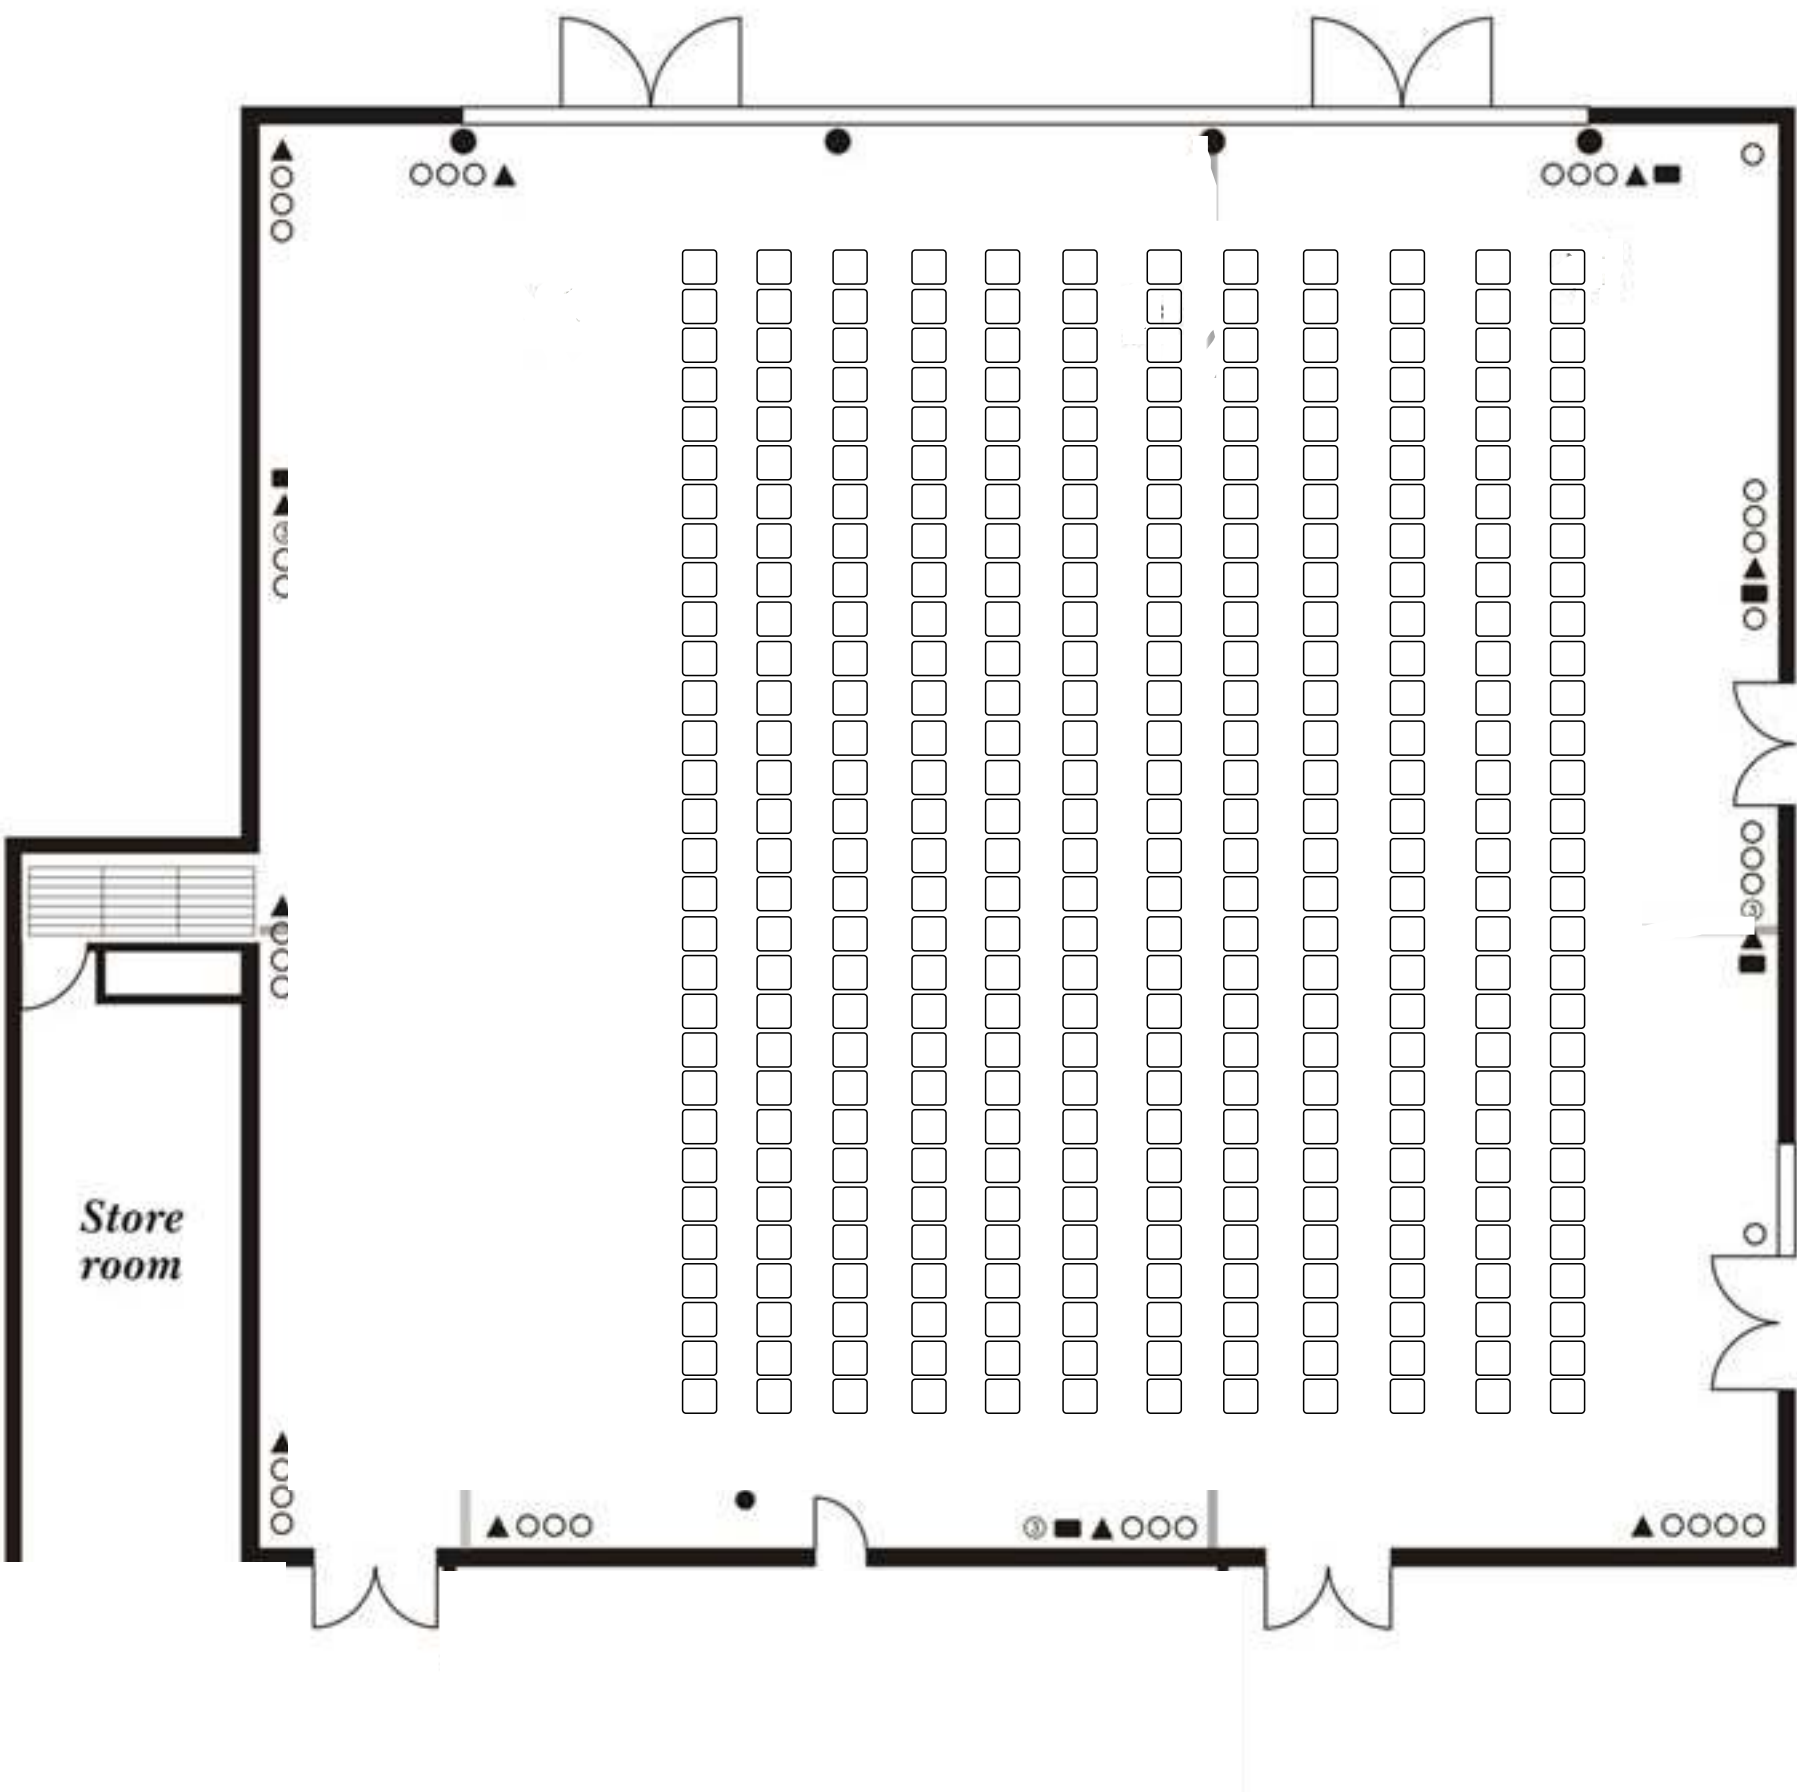


*Karantanija = ISDN telefon; Karniola = ISDN telefon*

*Diagrams are not in scale    ○ = Power point    ▲ = Telephone point    ■ = Television socket    ● = Modem Port    ● = ISDN Port    | = Removeable partition    ③ = phase*

KARANTANIJA 1/2 (A+B) KINO POSTAVITEV

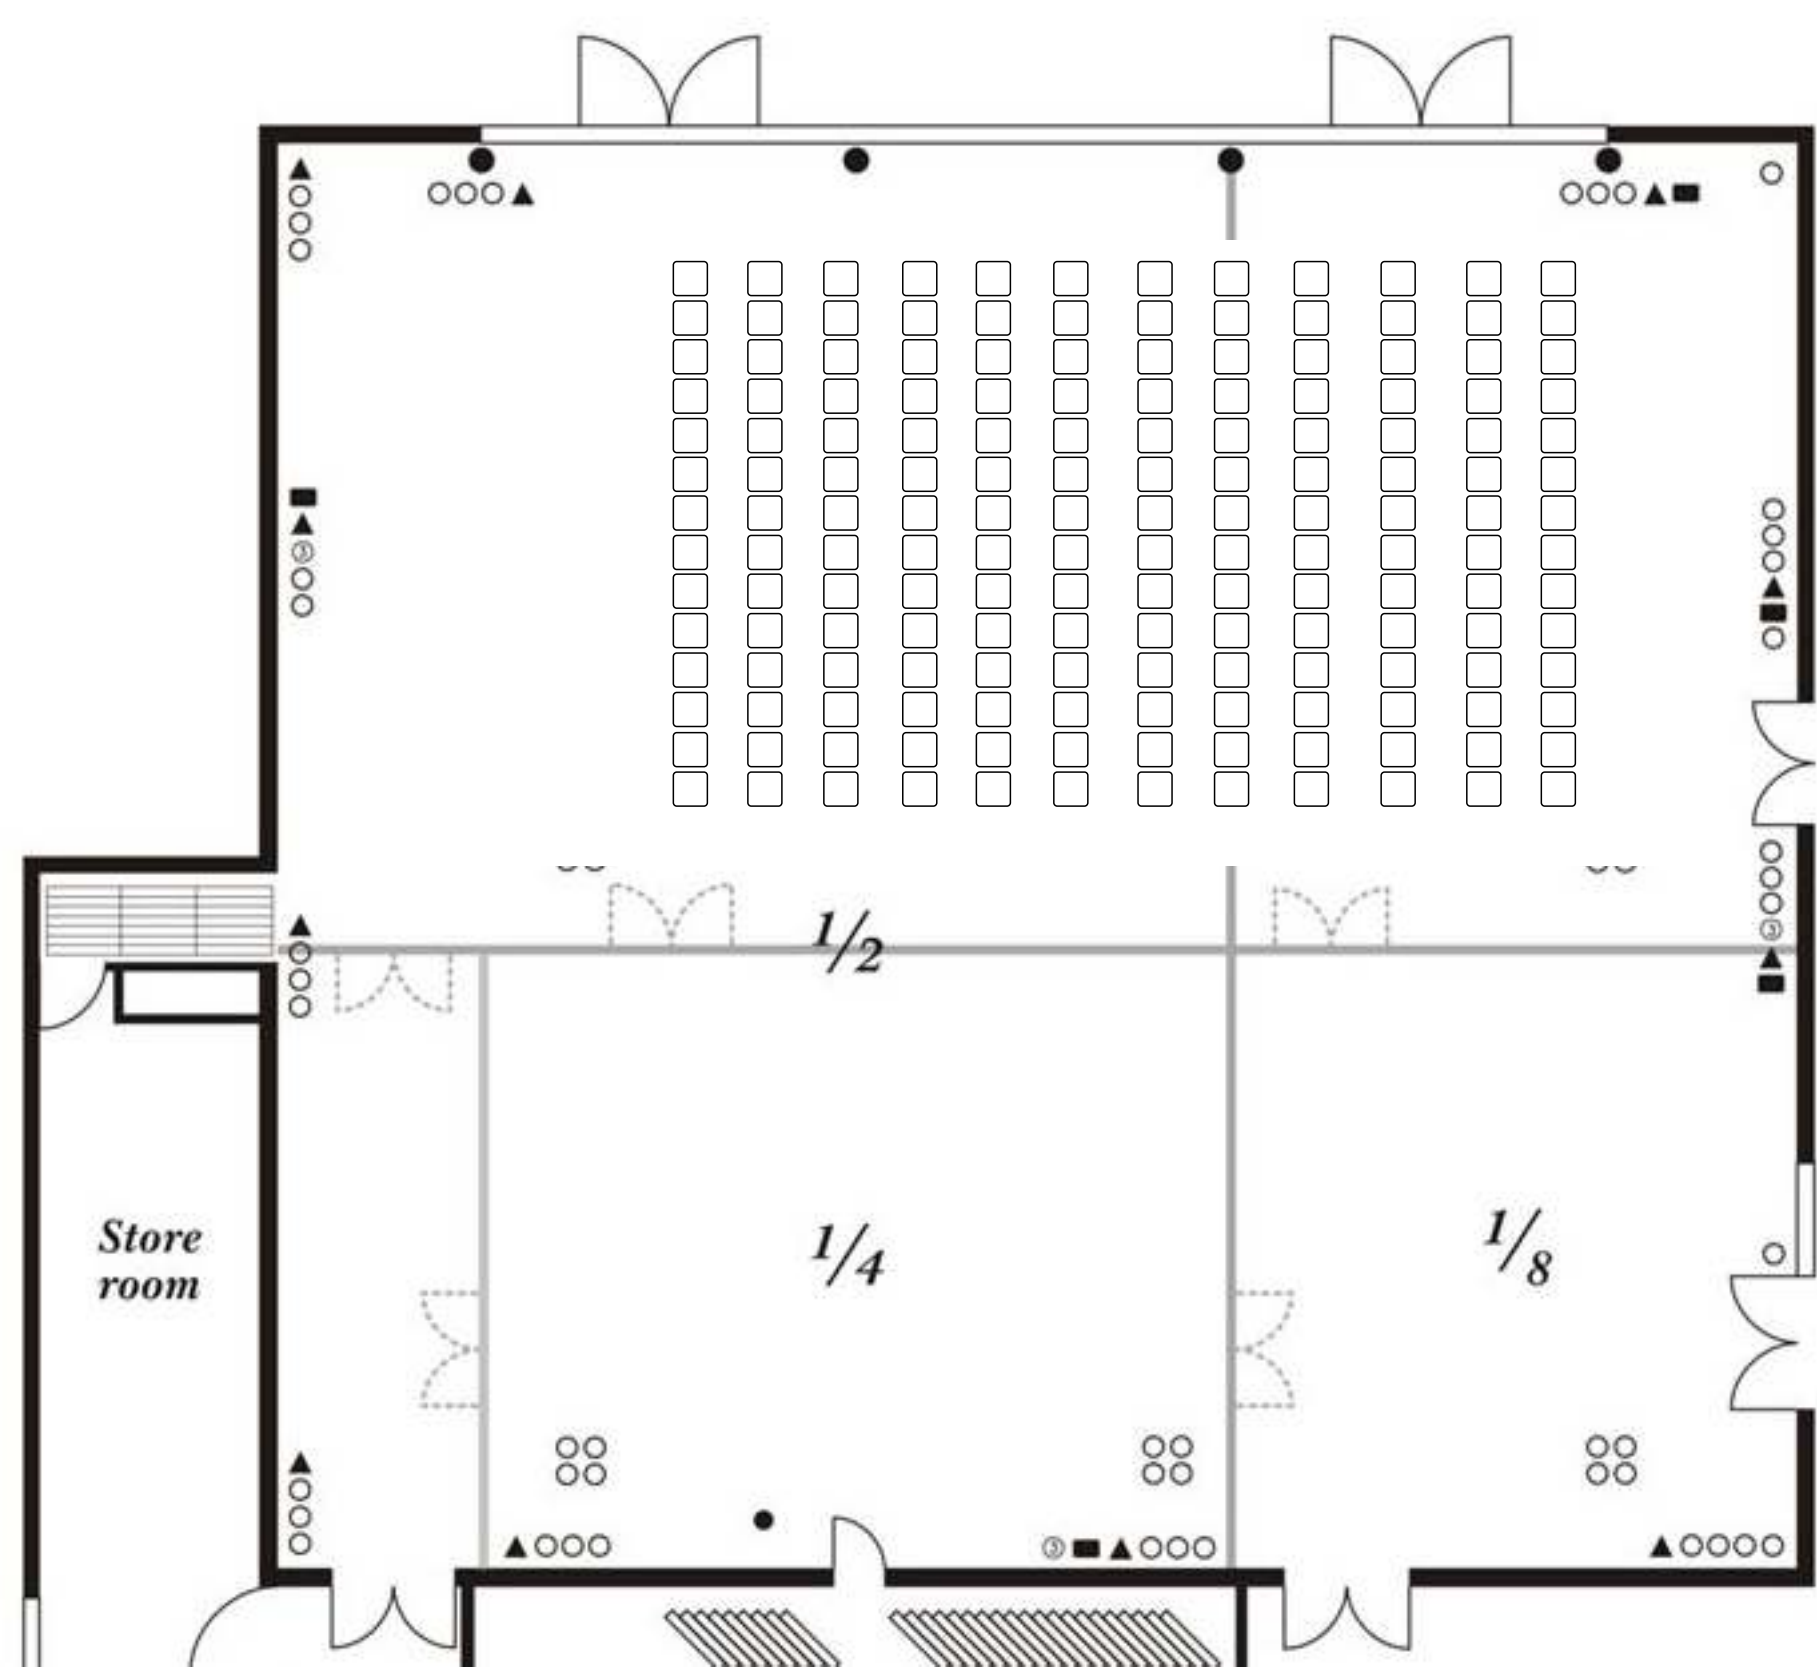


KARANTANIJA 1/2 (B+C) KINO POSTAVITEV

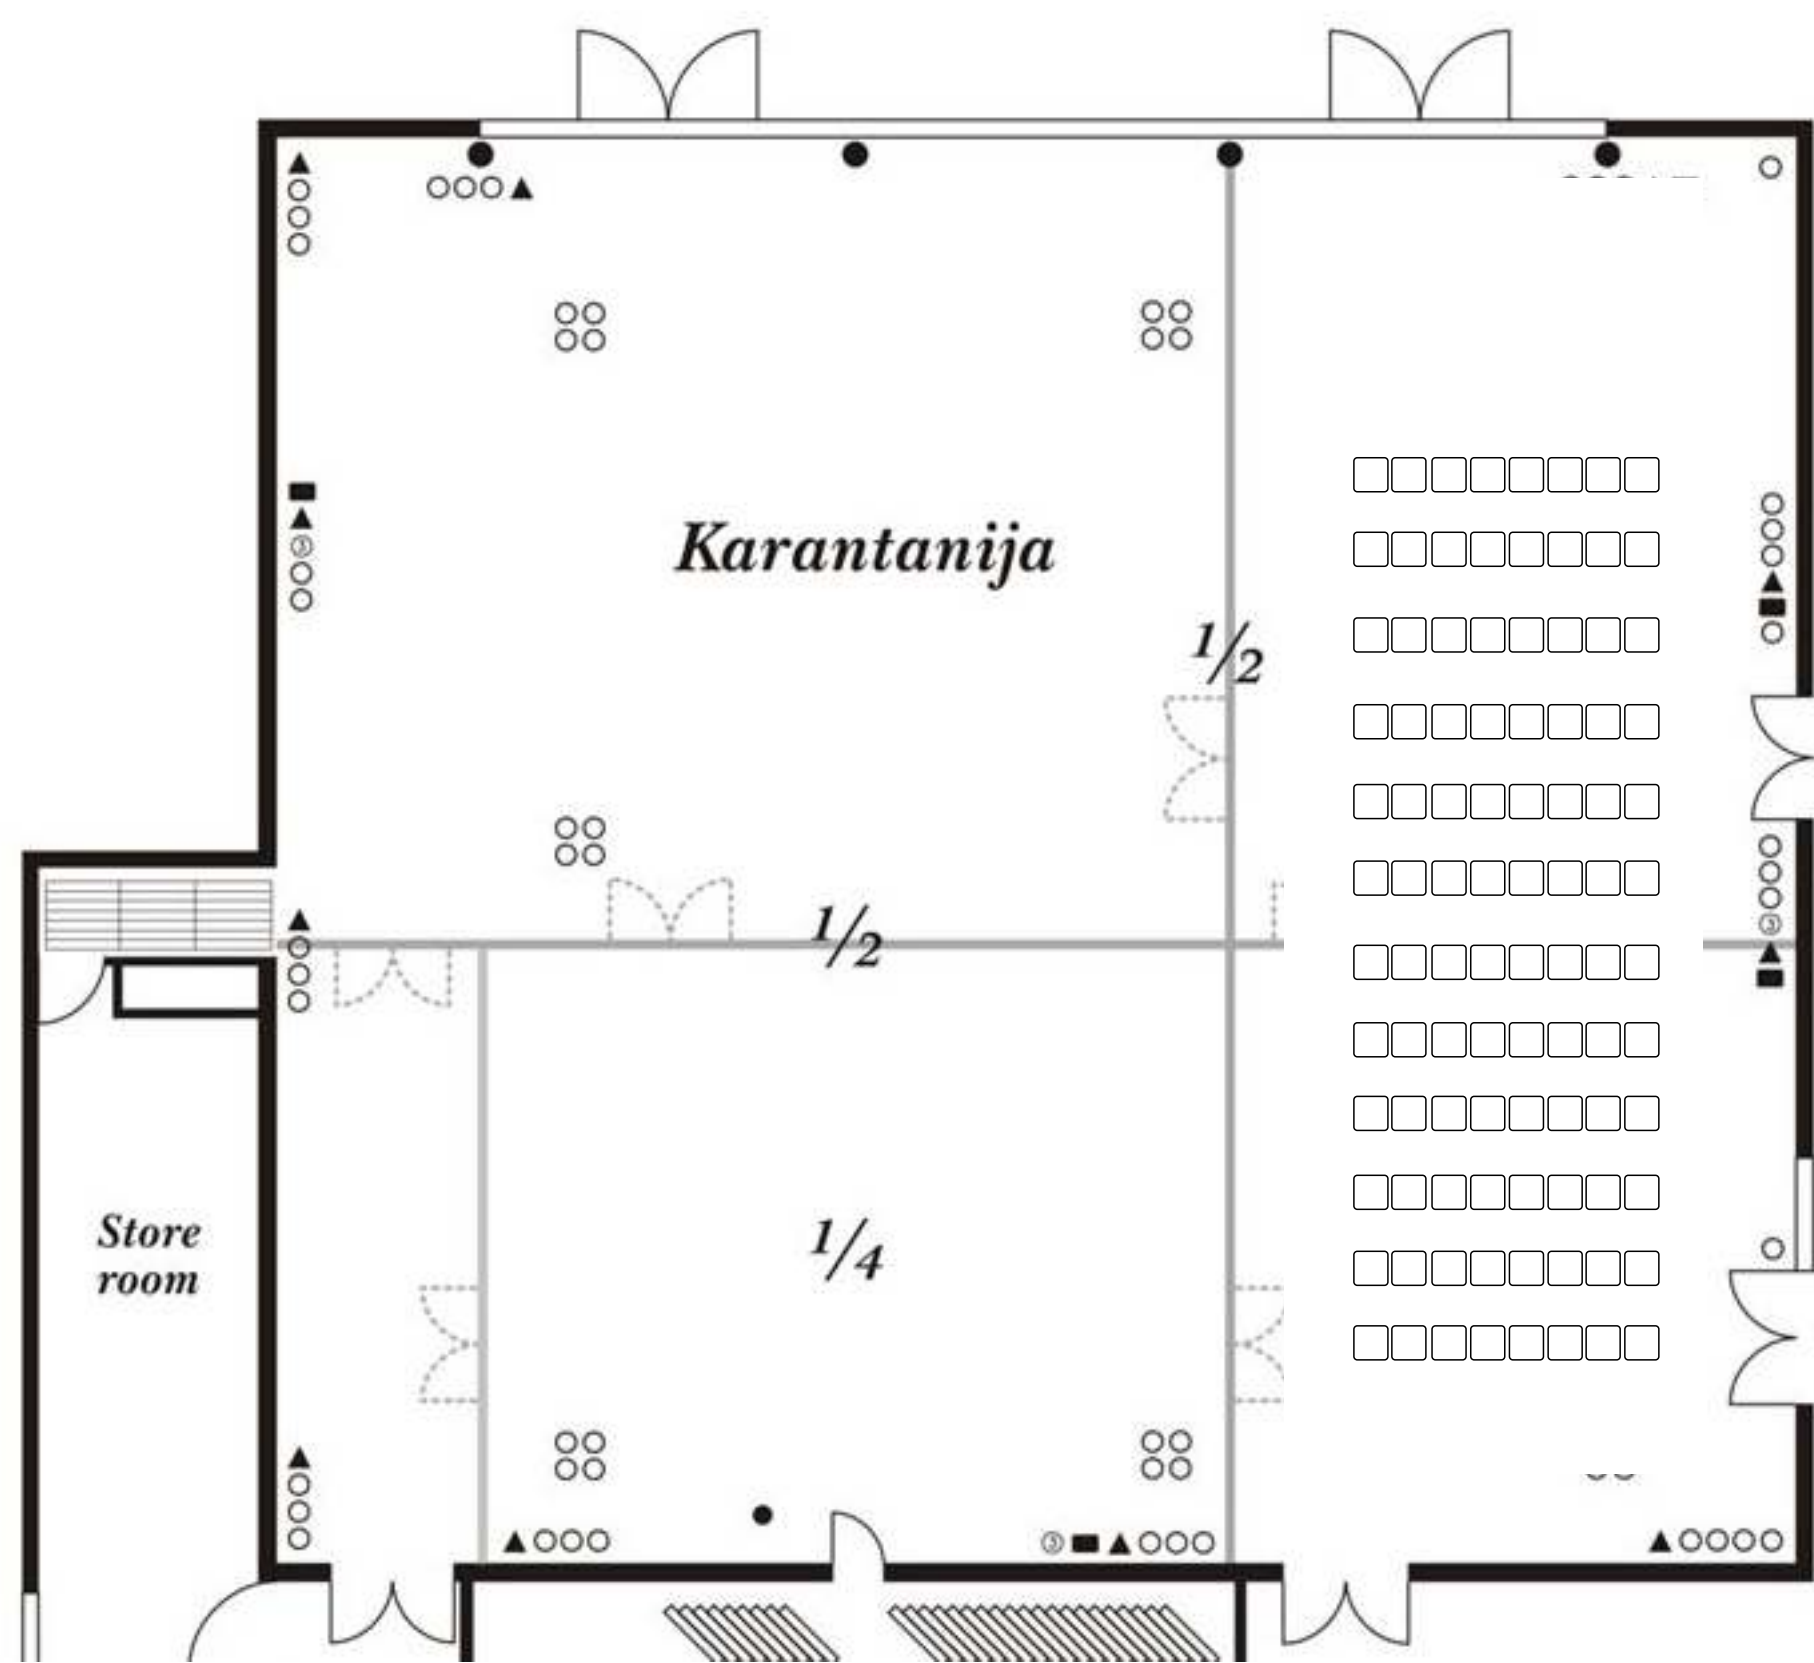





KARANTANIJA 1/2 (C+D) KINO POSTAVITEV

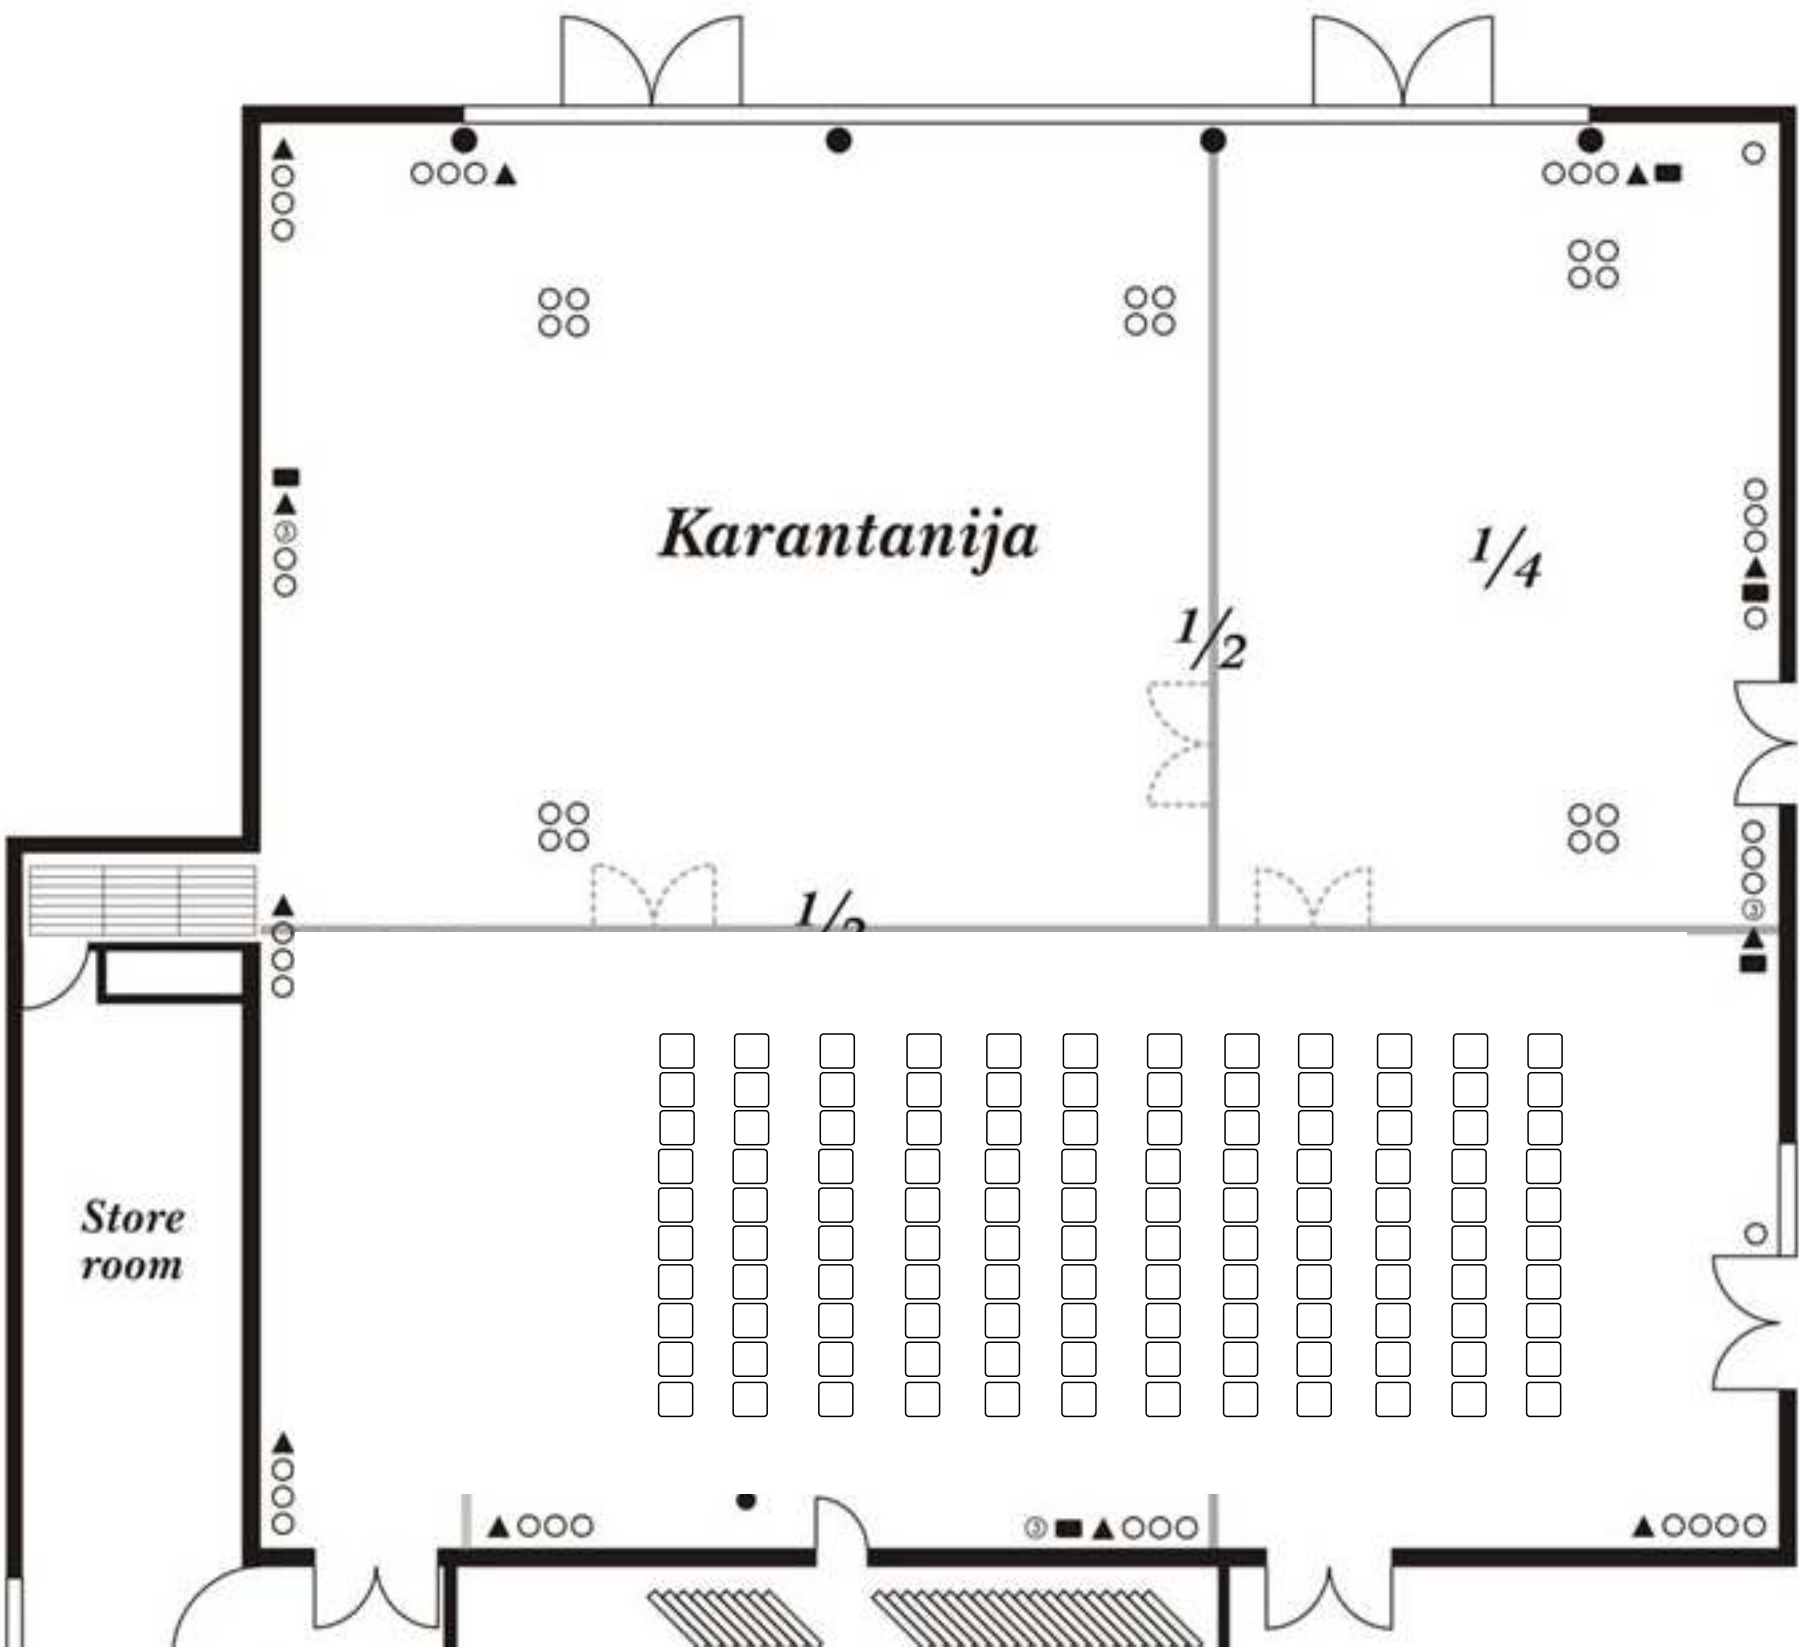

KARANTANIJA 1/2 (A+D) KINO POSTAVITEV

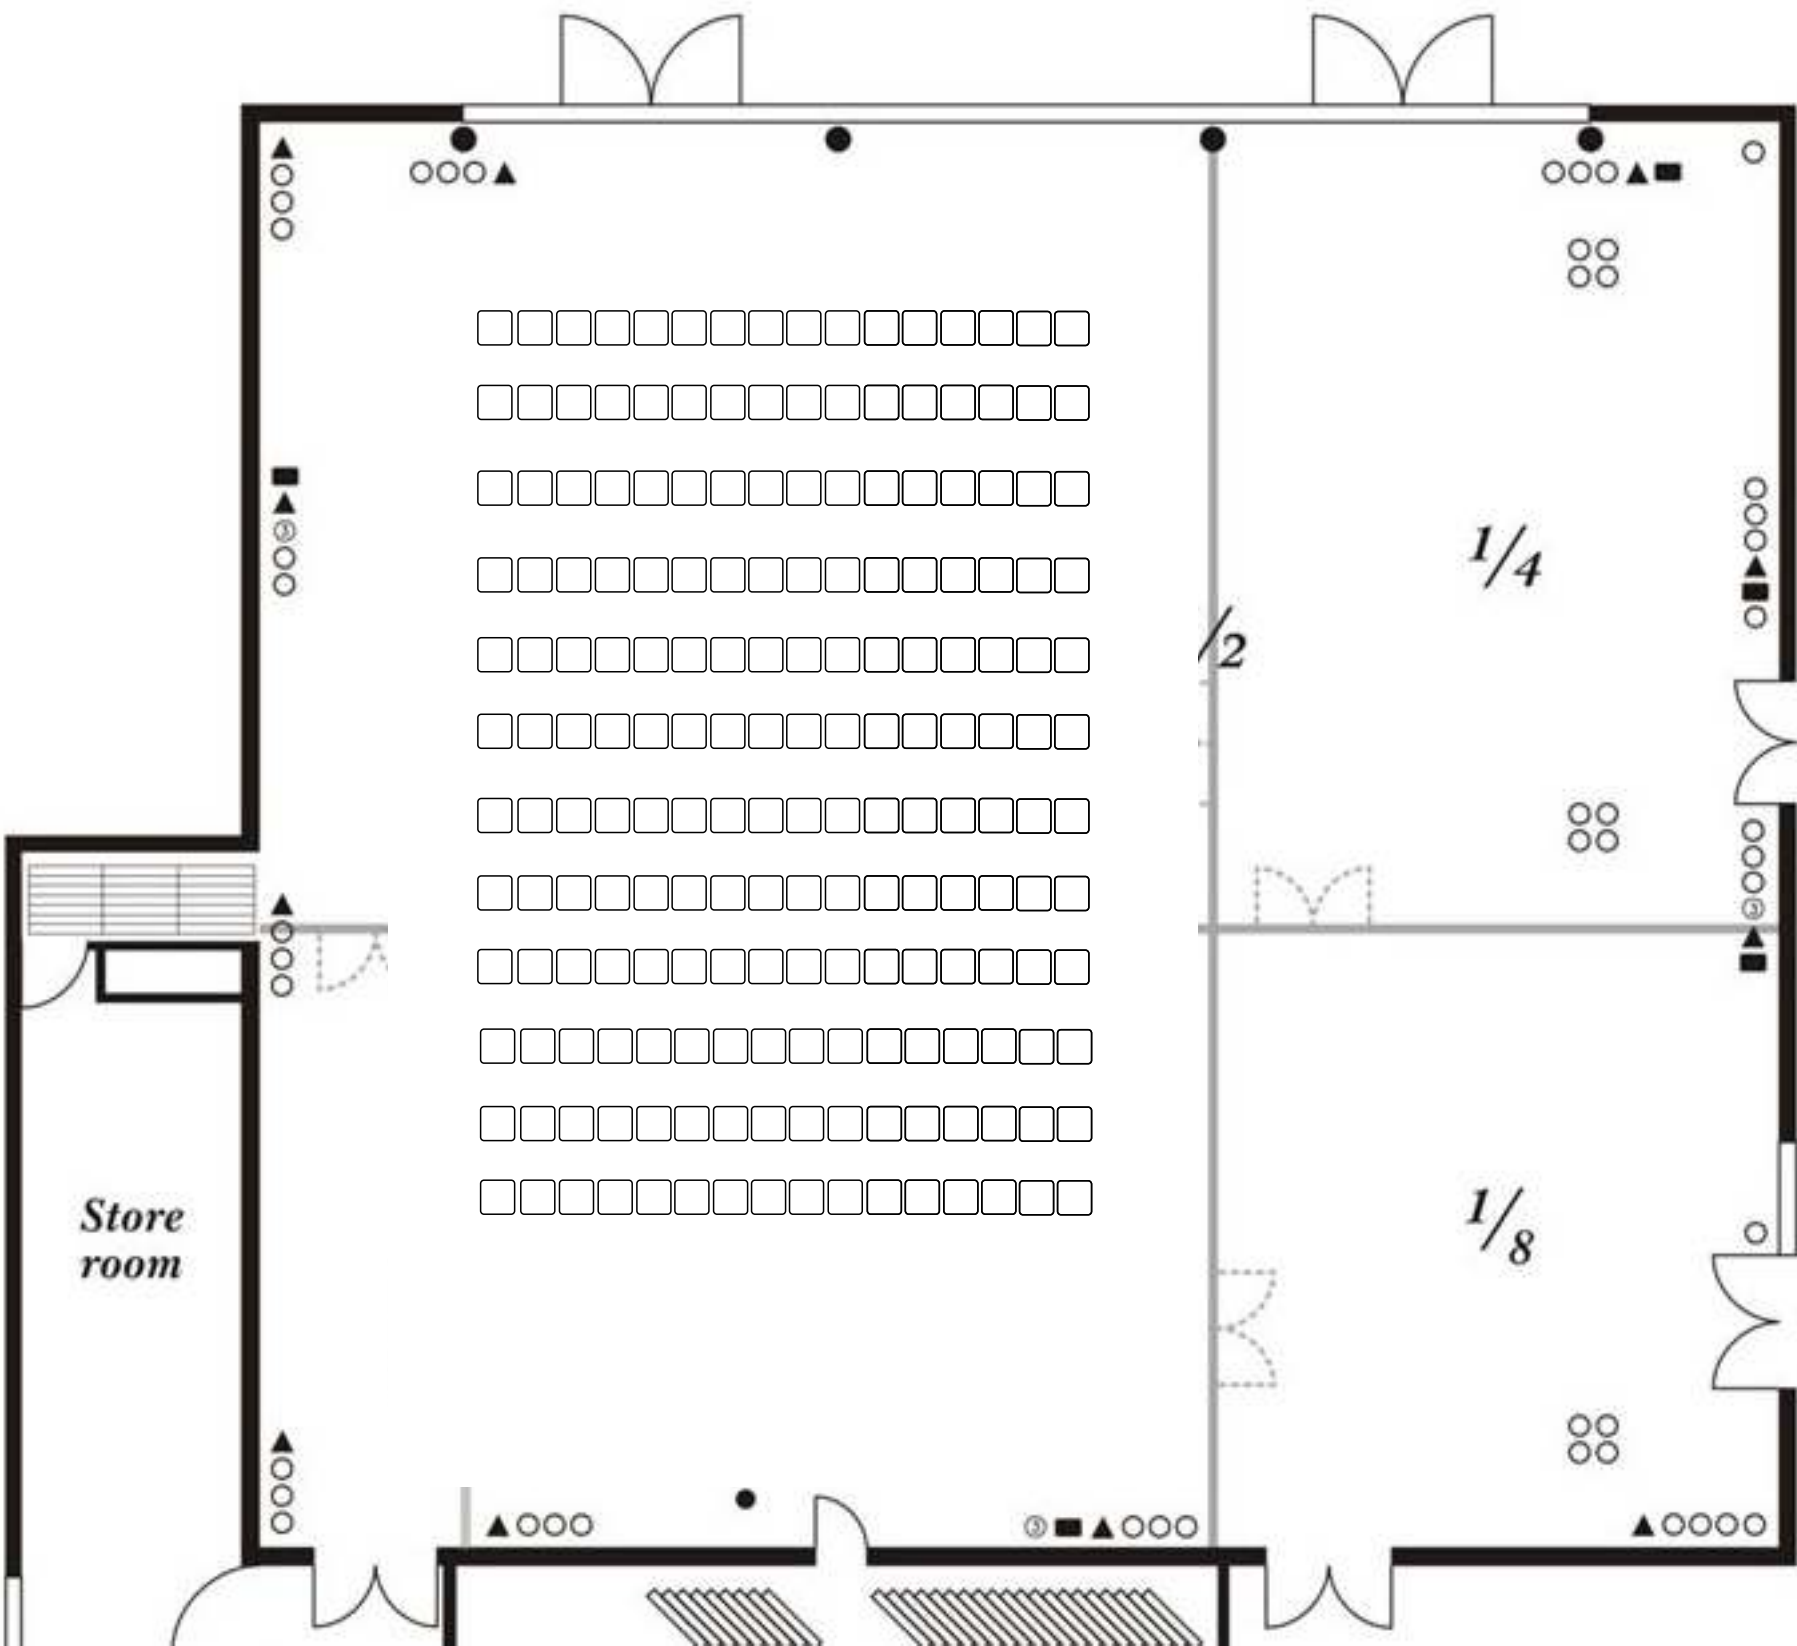


KARANTANIJA 1/4 KINO POSTAVITEV po sektorjih

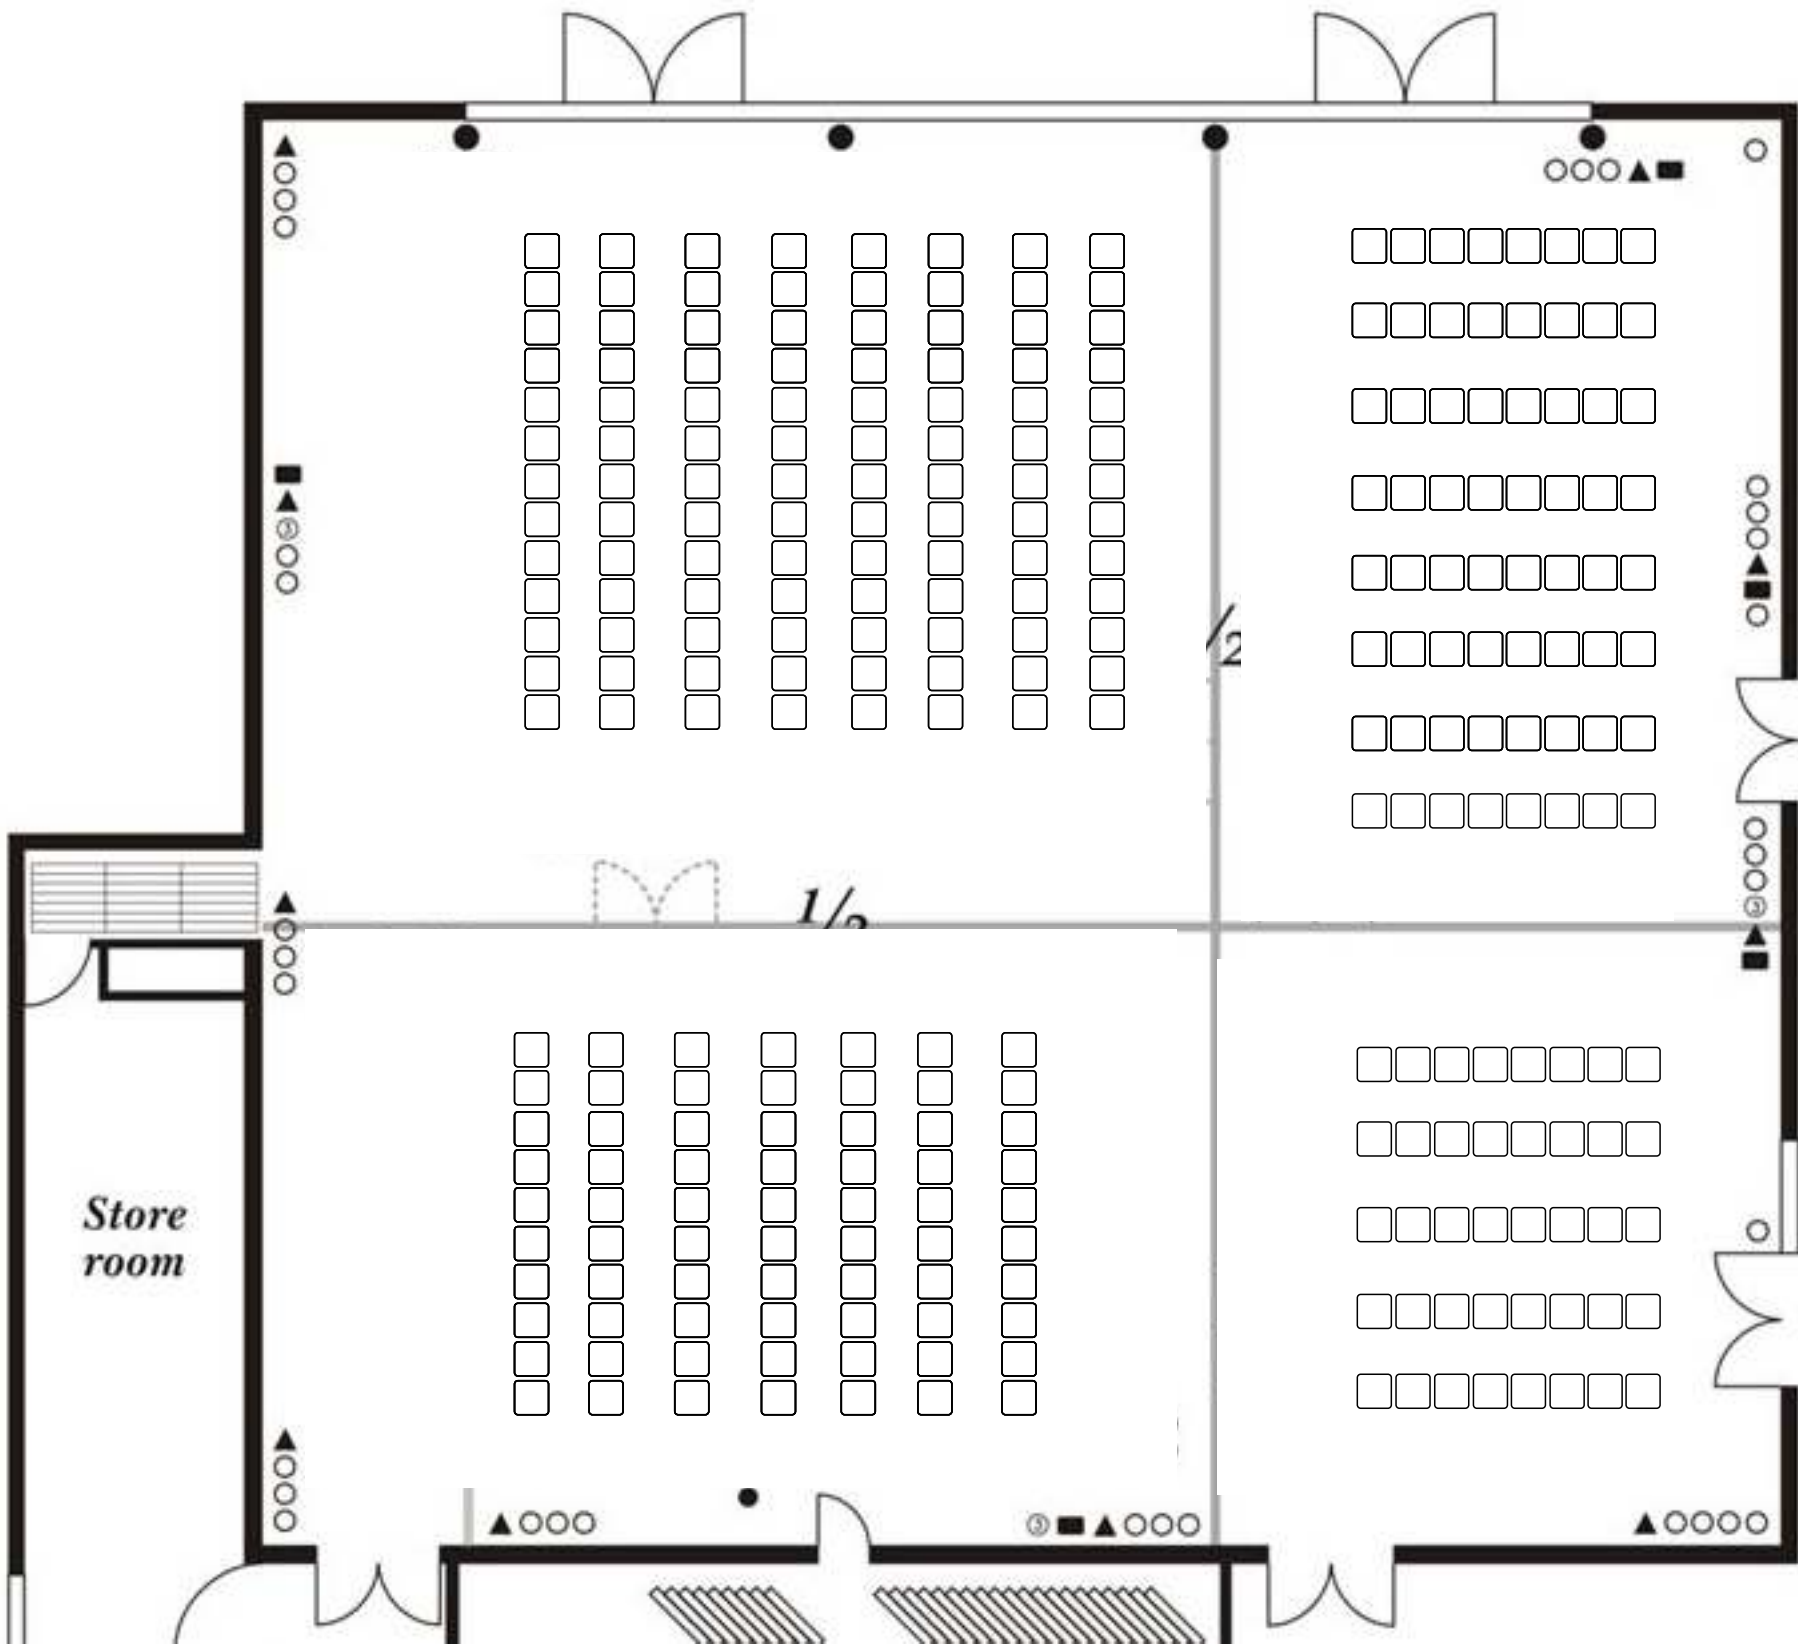





KARANTANIJA ŠOLSKA POSTAVITEV

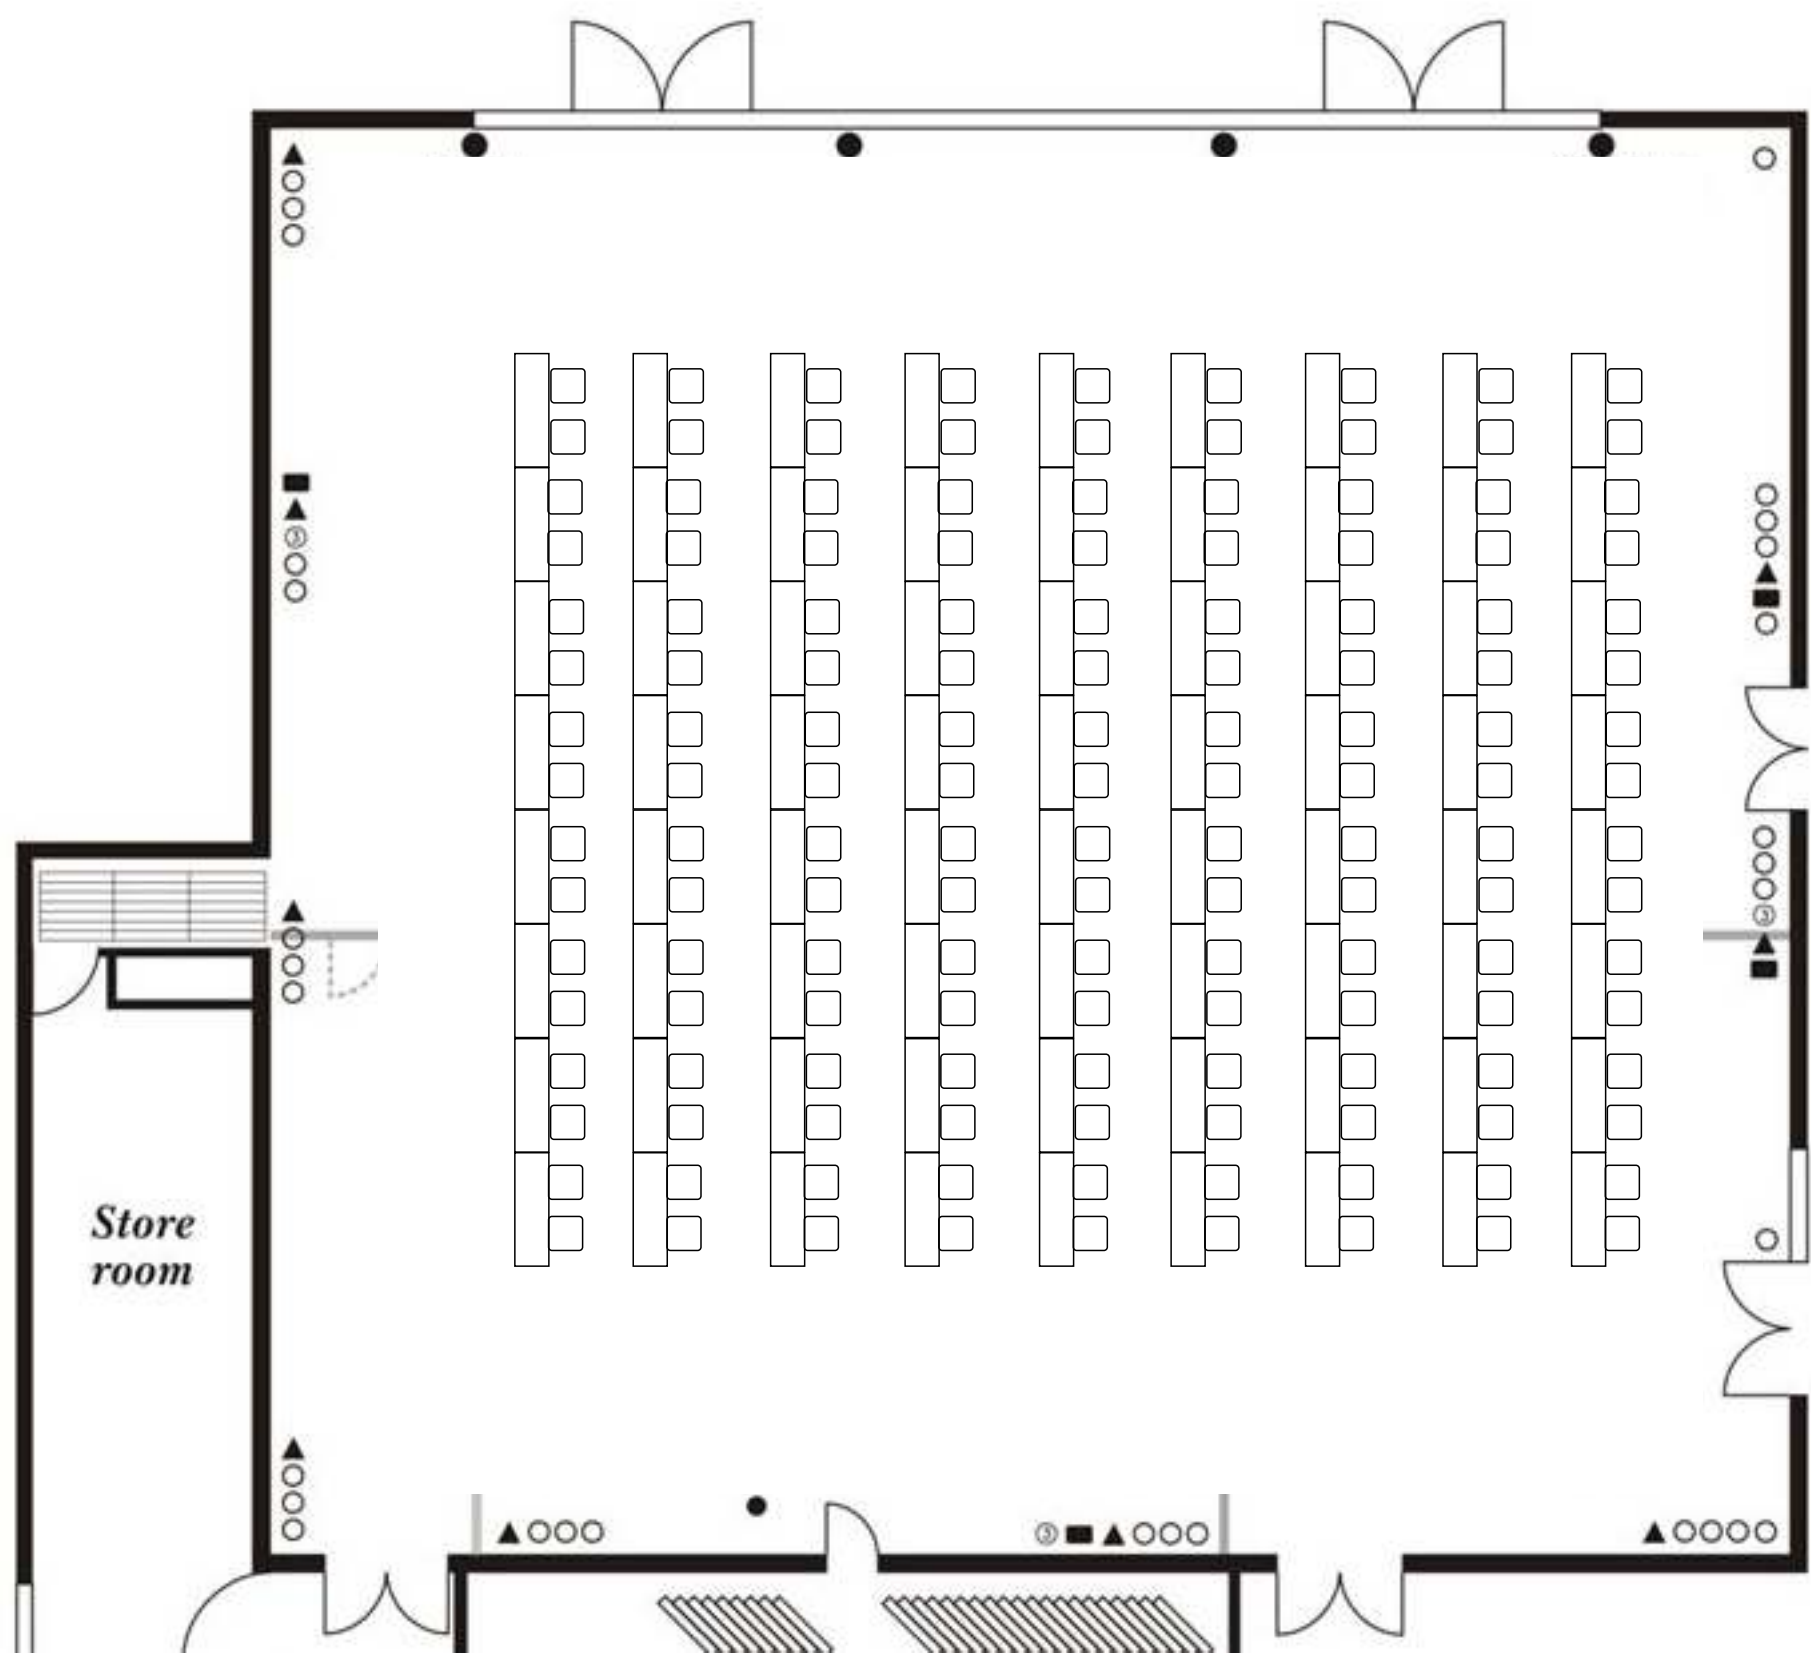


KARANTANIJA 1/2 ŠOLSKA POSTAVITEV (A+B)

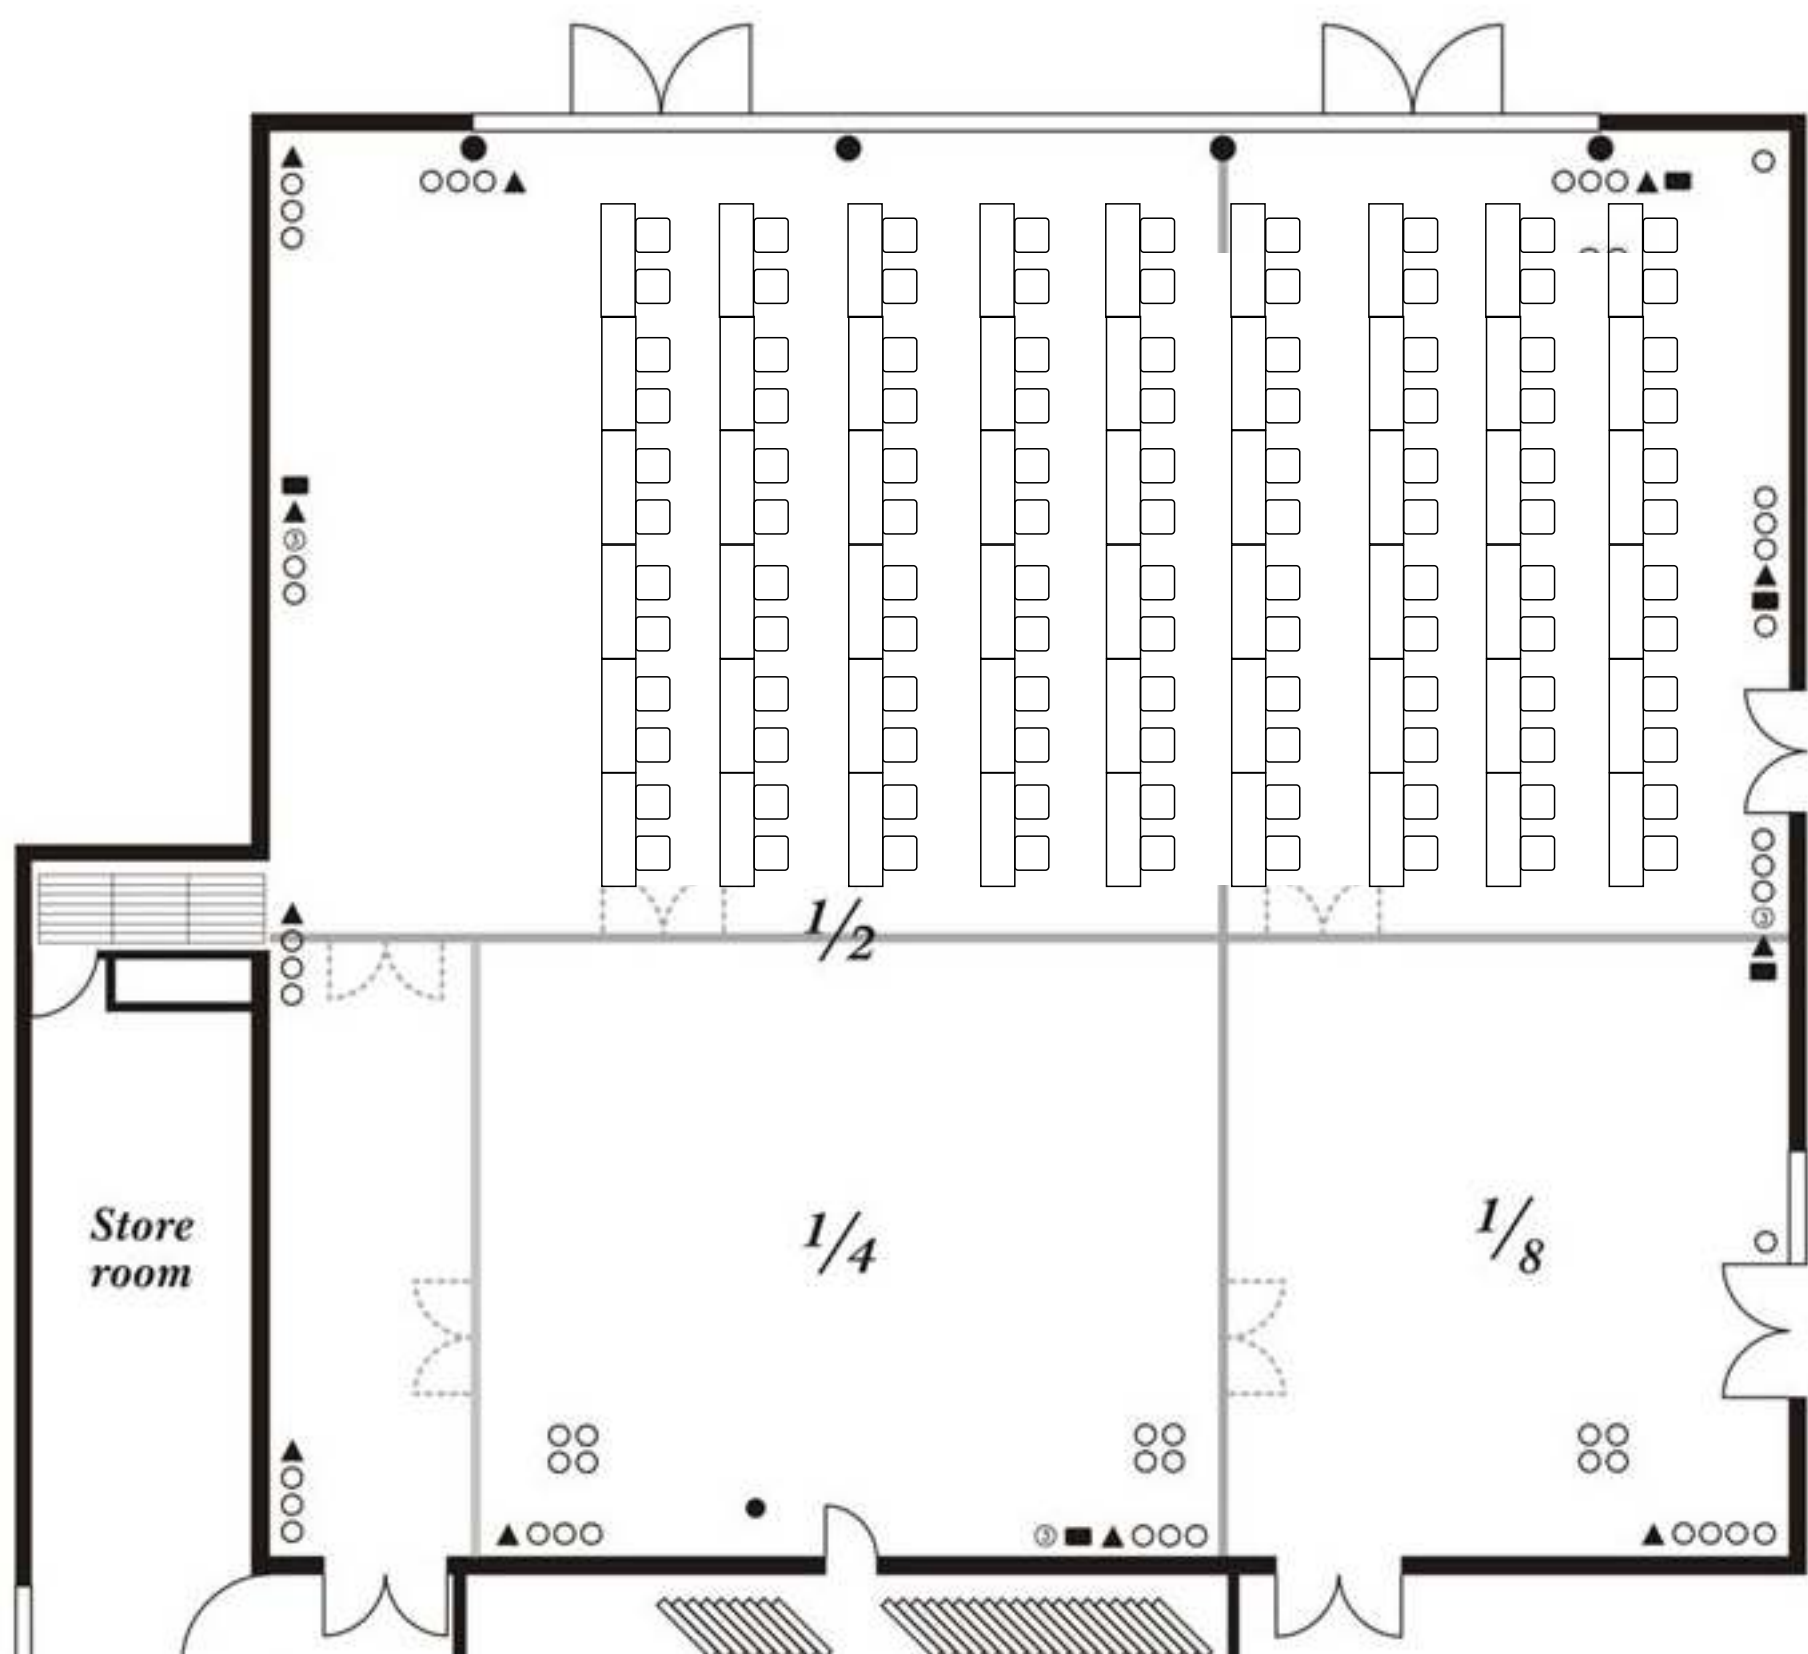


Karantanija 1/2 (B+C) šolska postavitvev

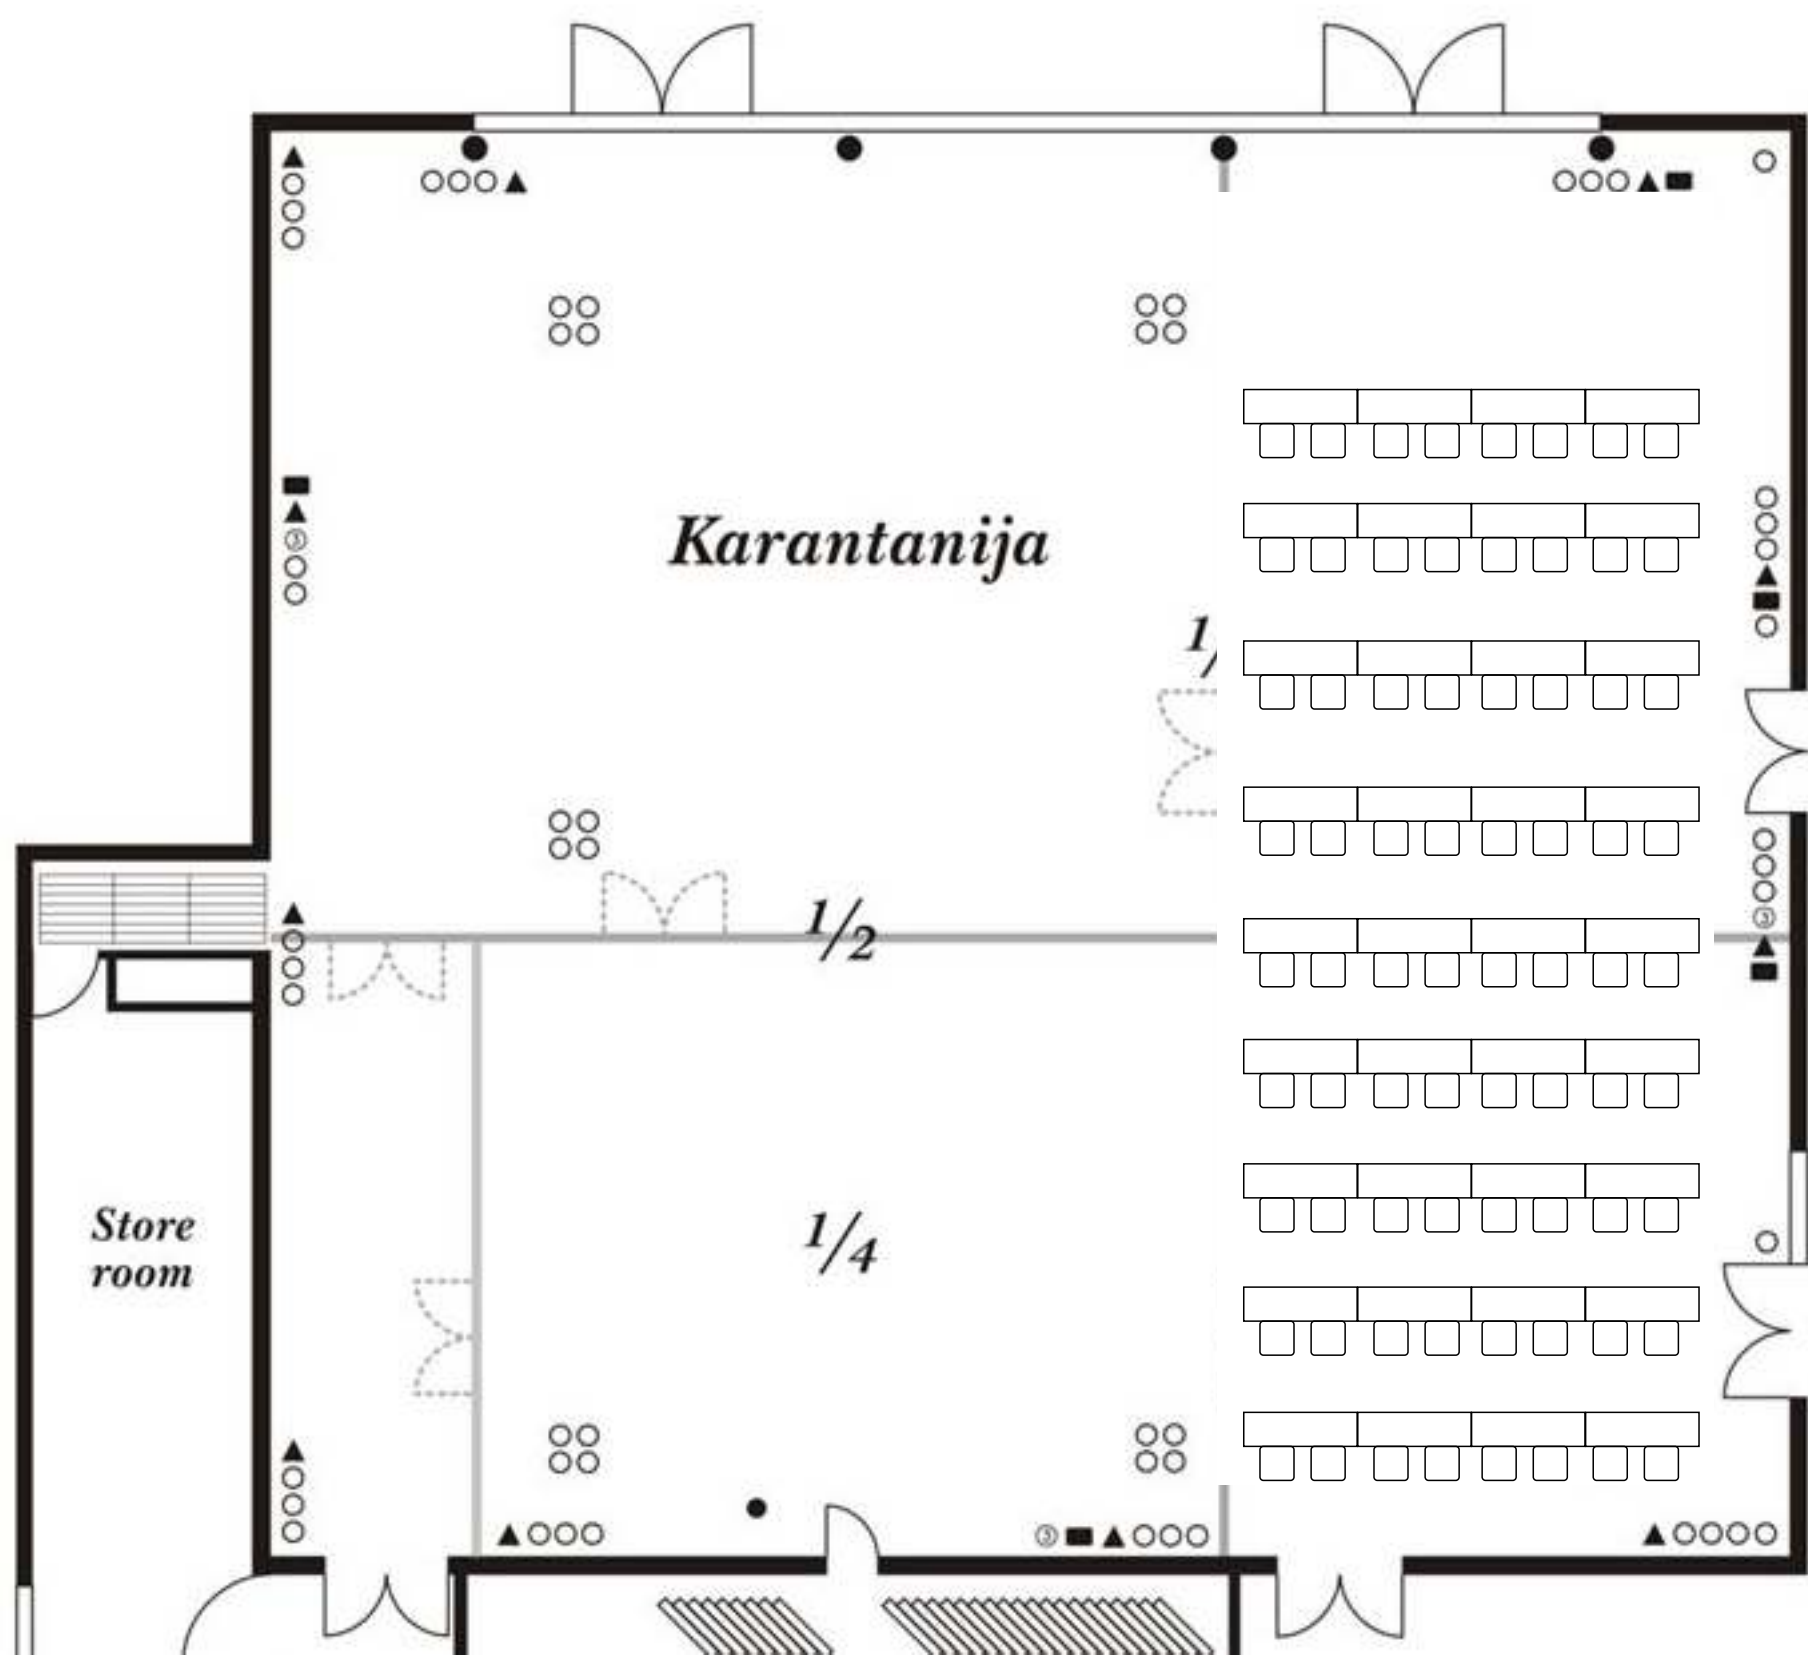


KARANTANIJA 1/2 (CD) ŠOLSKA POSTAVITEV

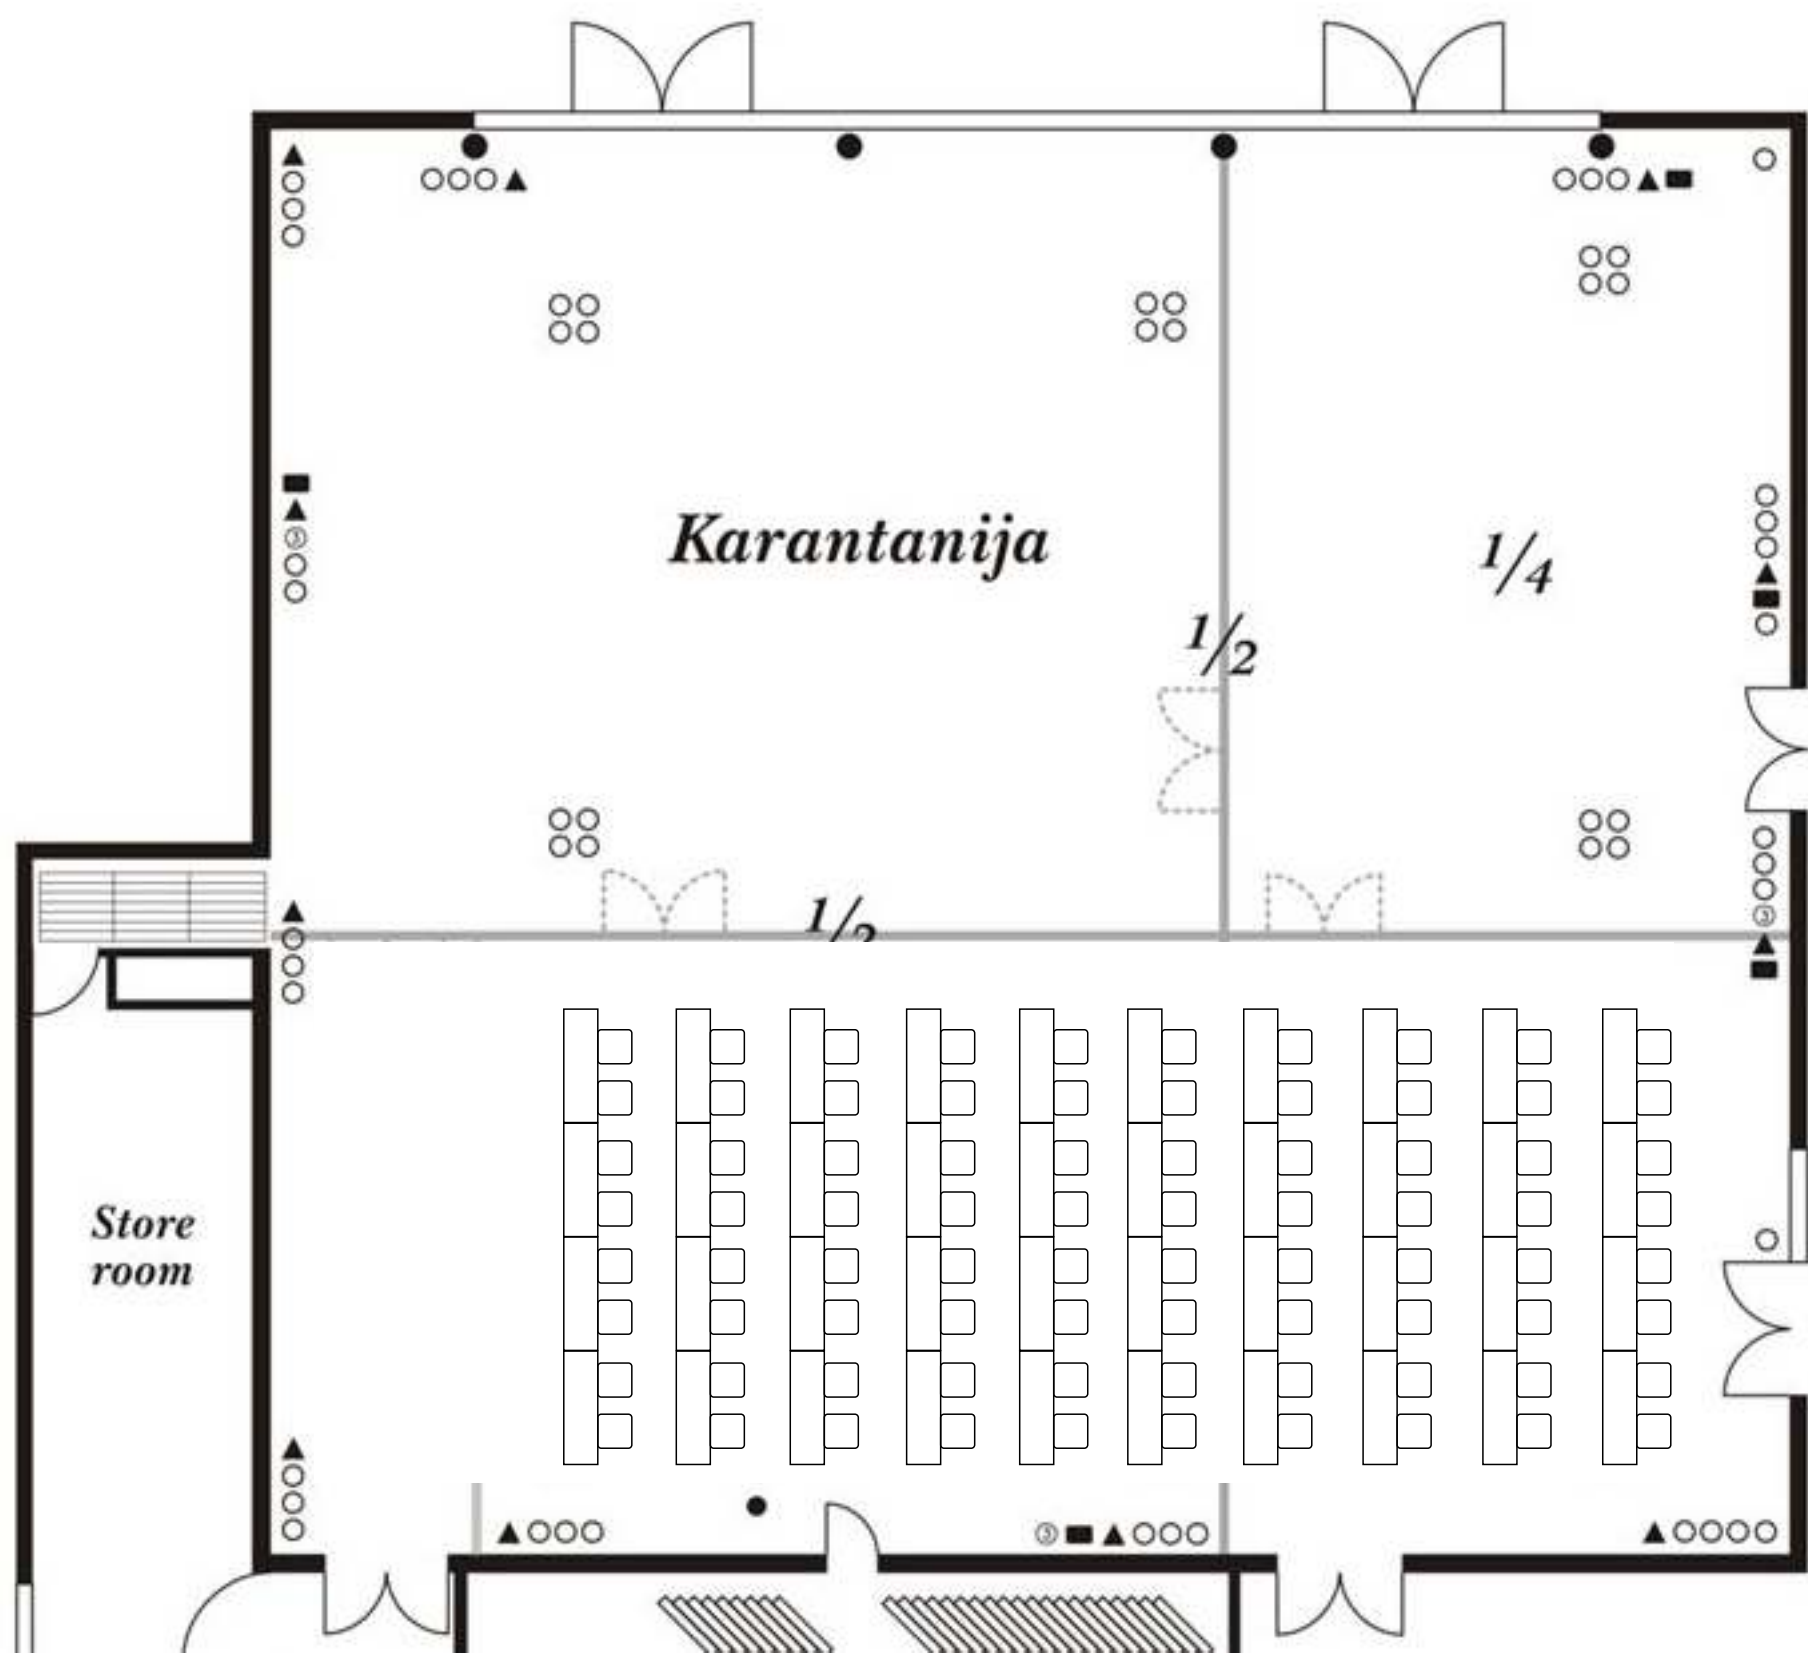

KARANTANIJA 1/2 (A+D) ŠOLSKA POSTAVITEV

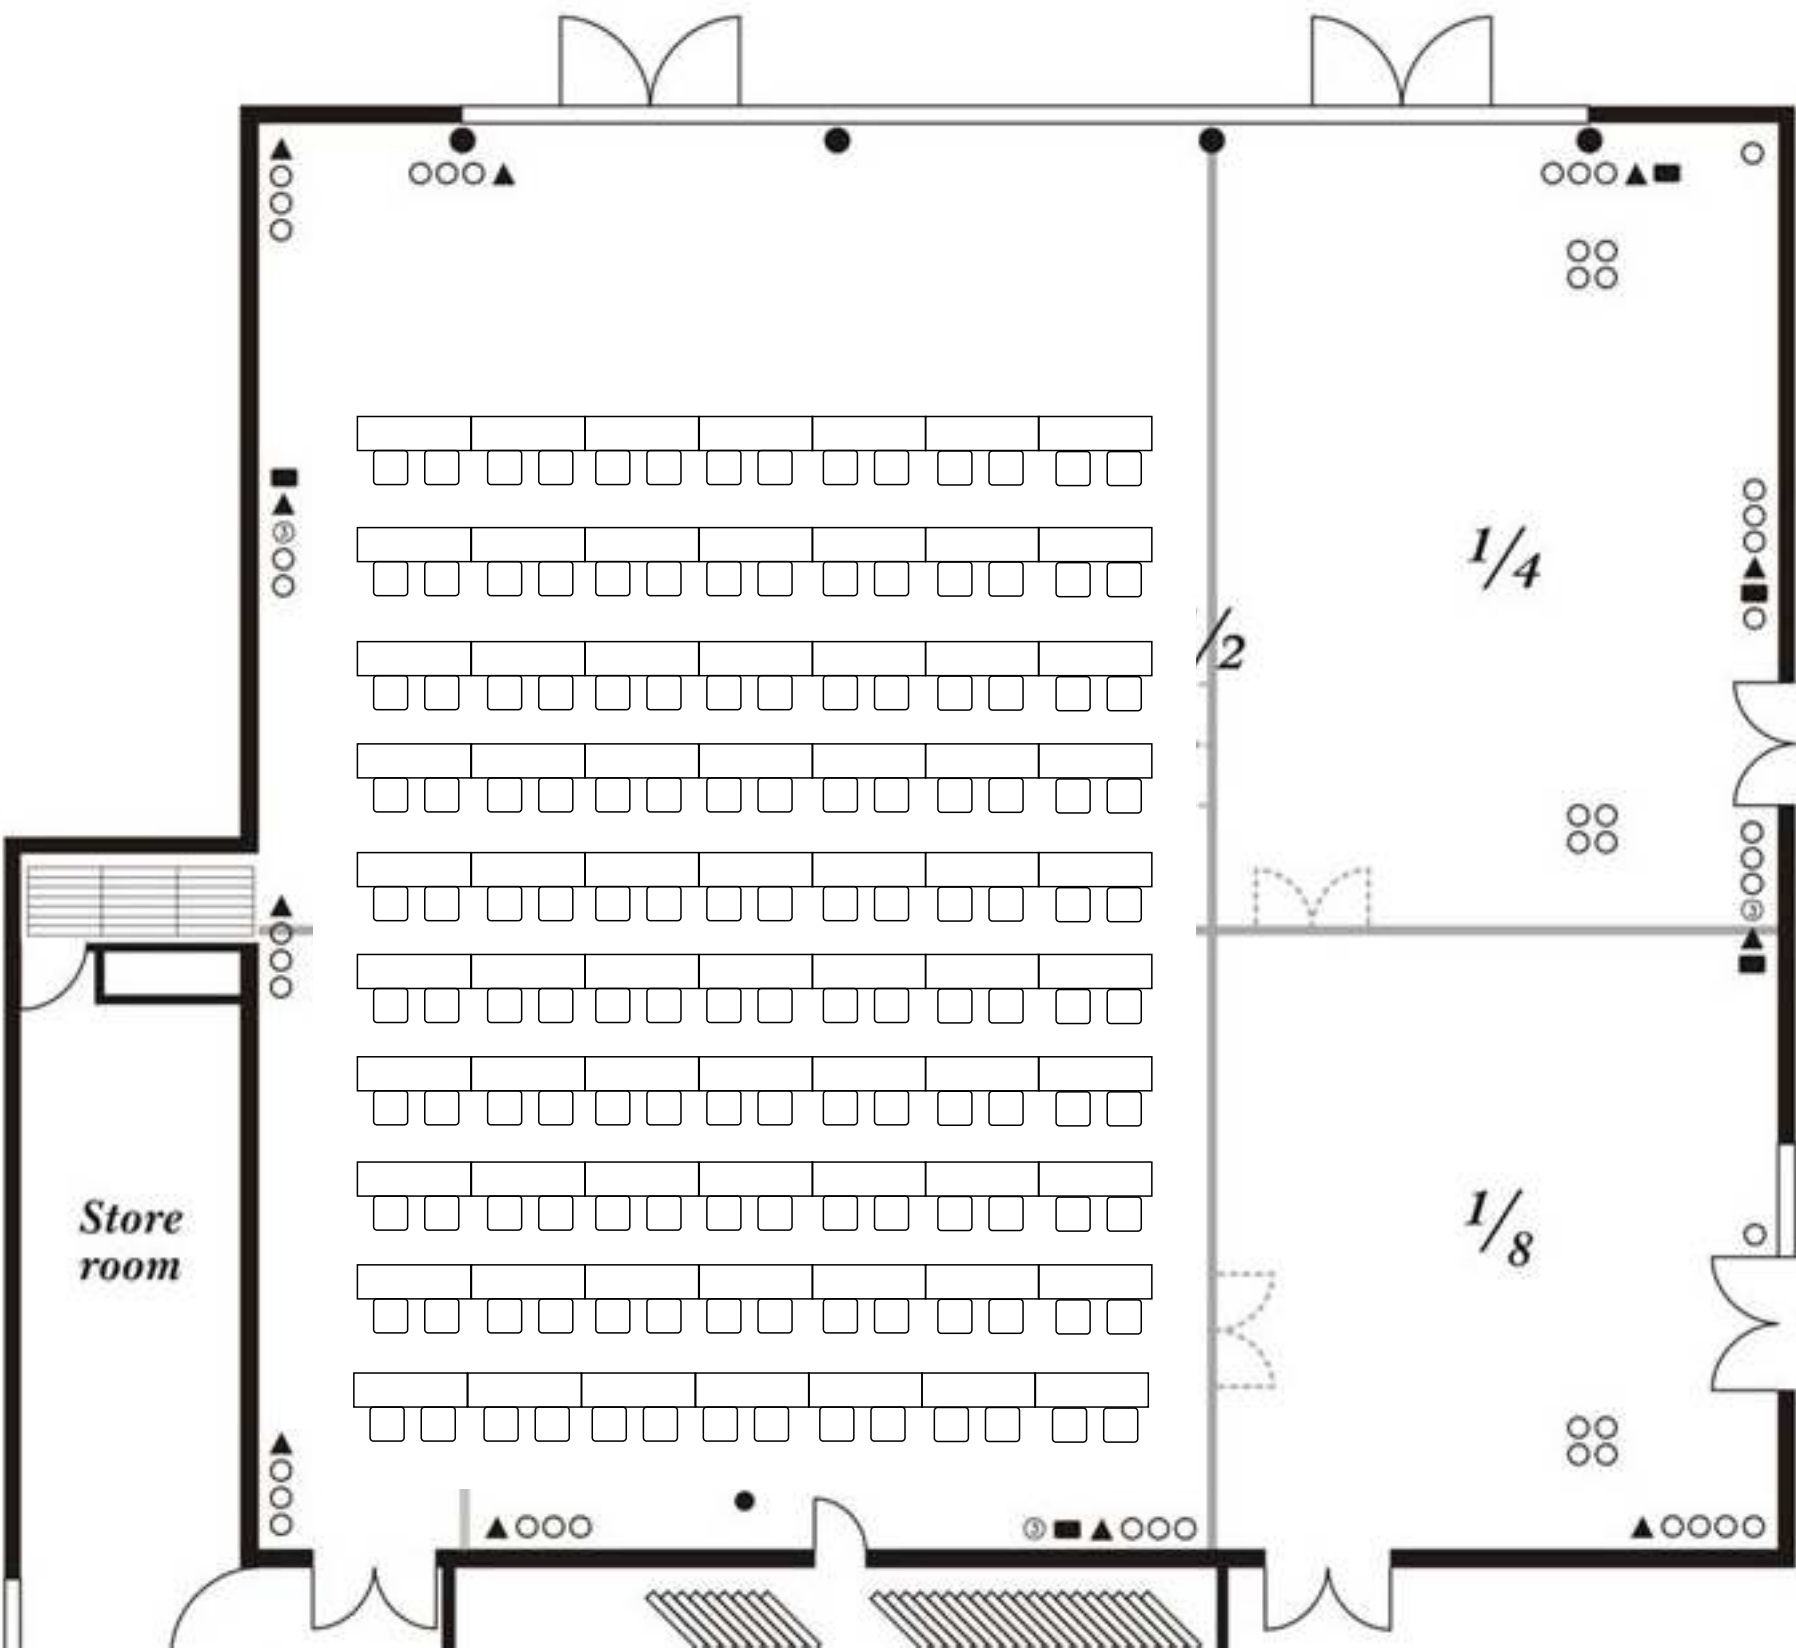


KARANTANIJA ŠOLSKA PO SEKTORJIH

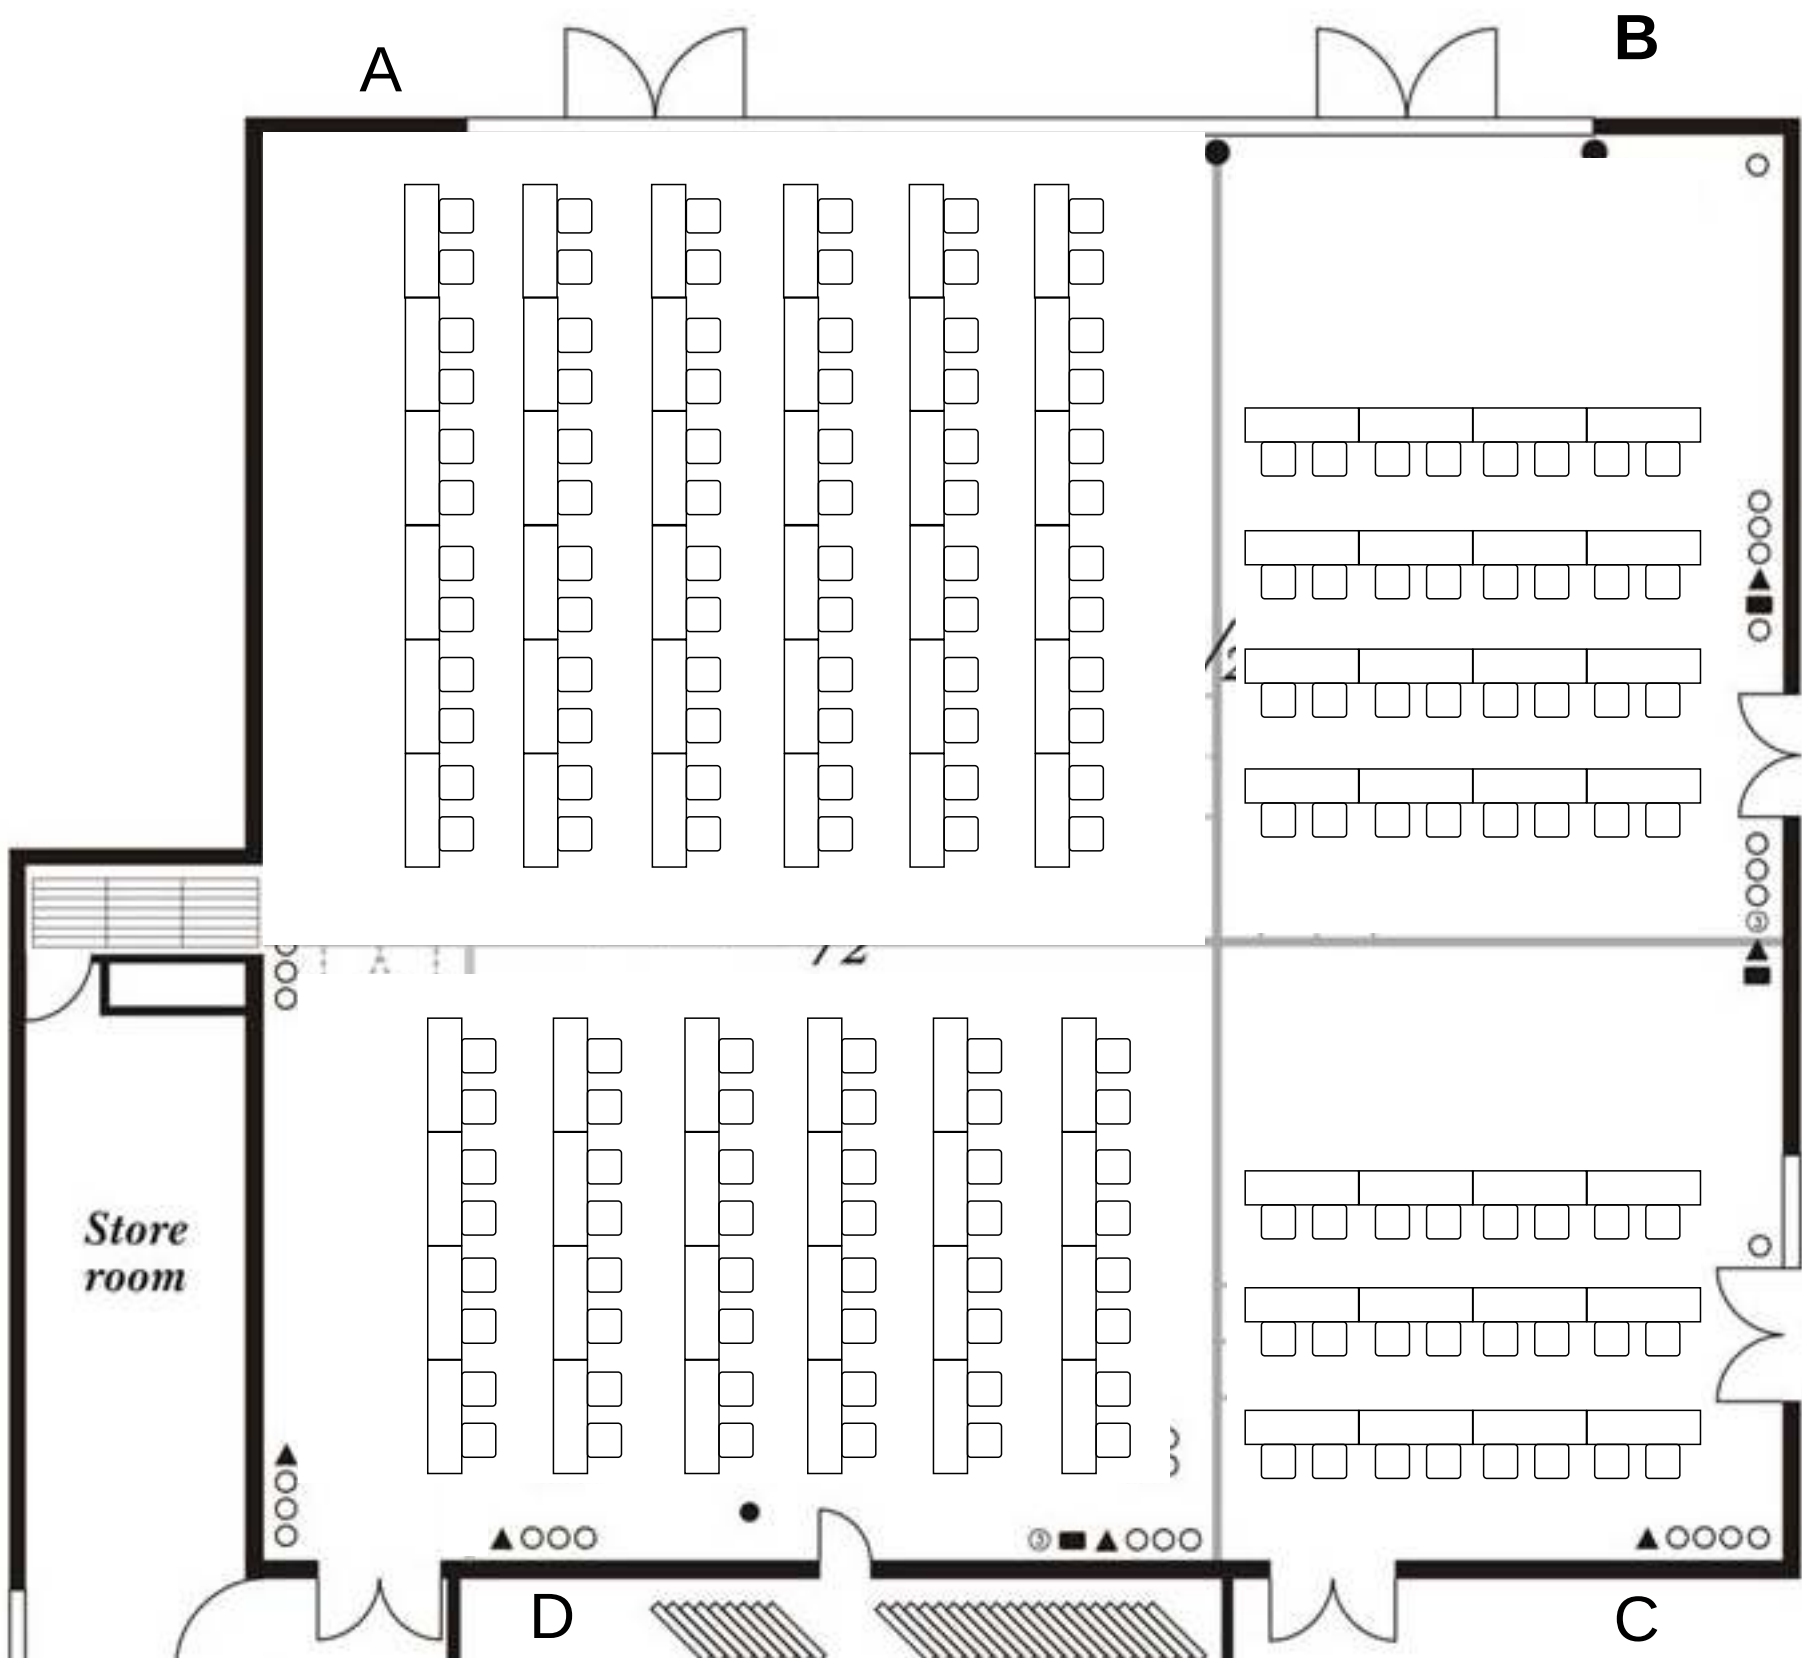





KARANTANIJA 1/2 (a+b) U POSTAVITEV

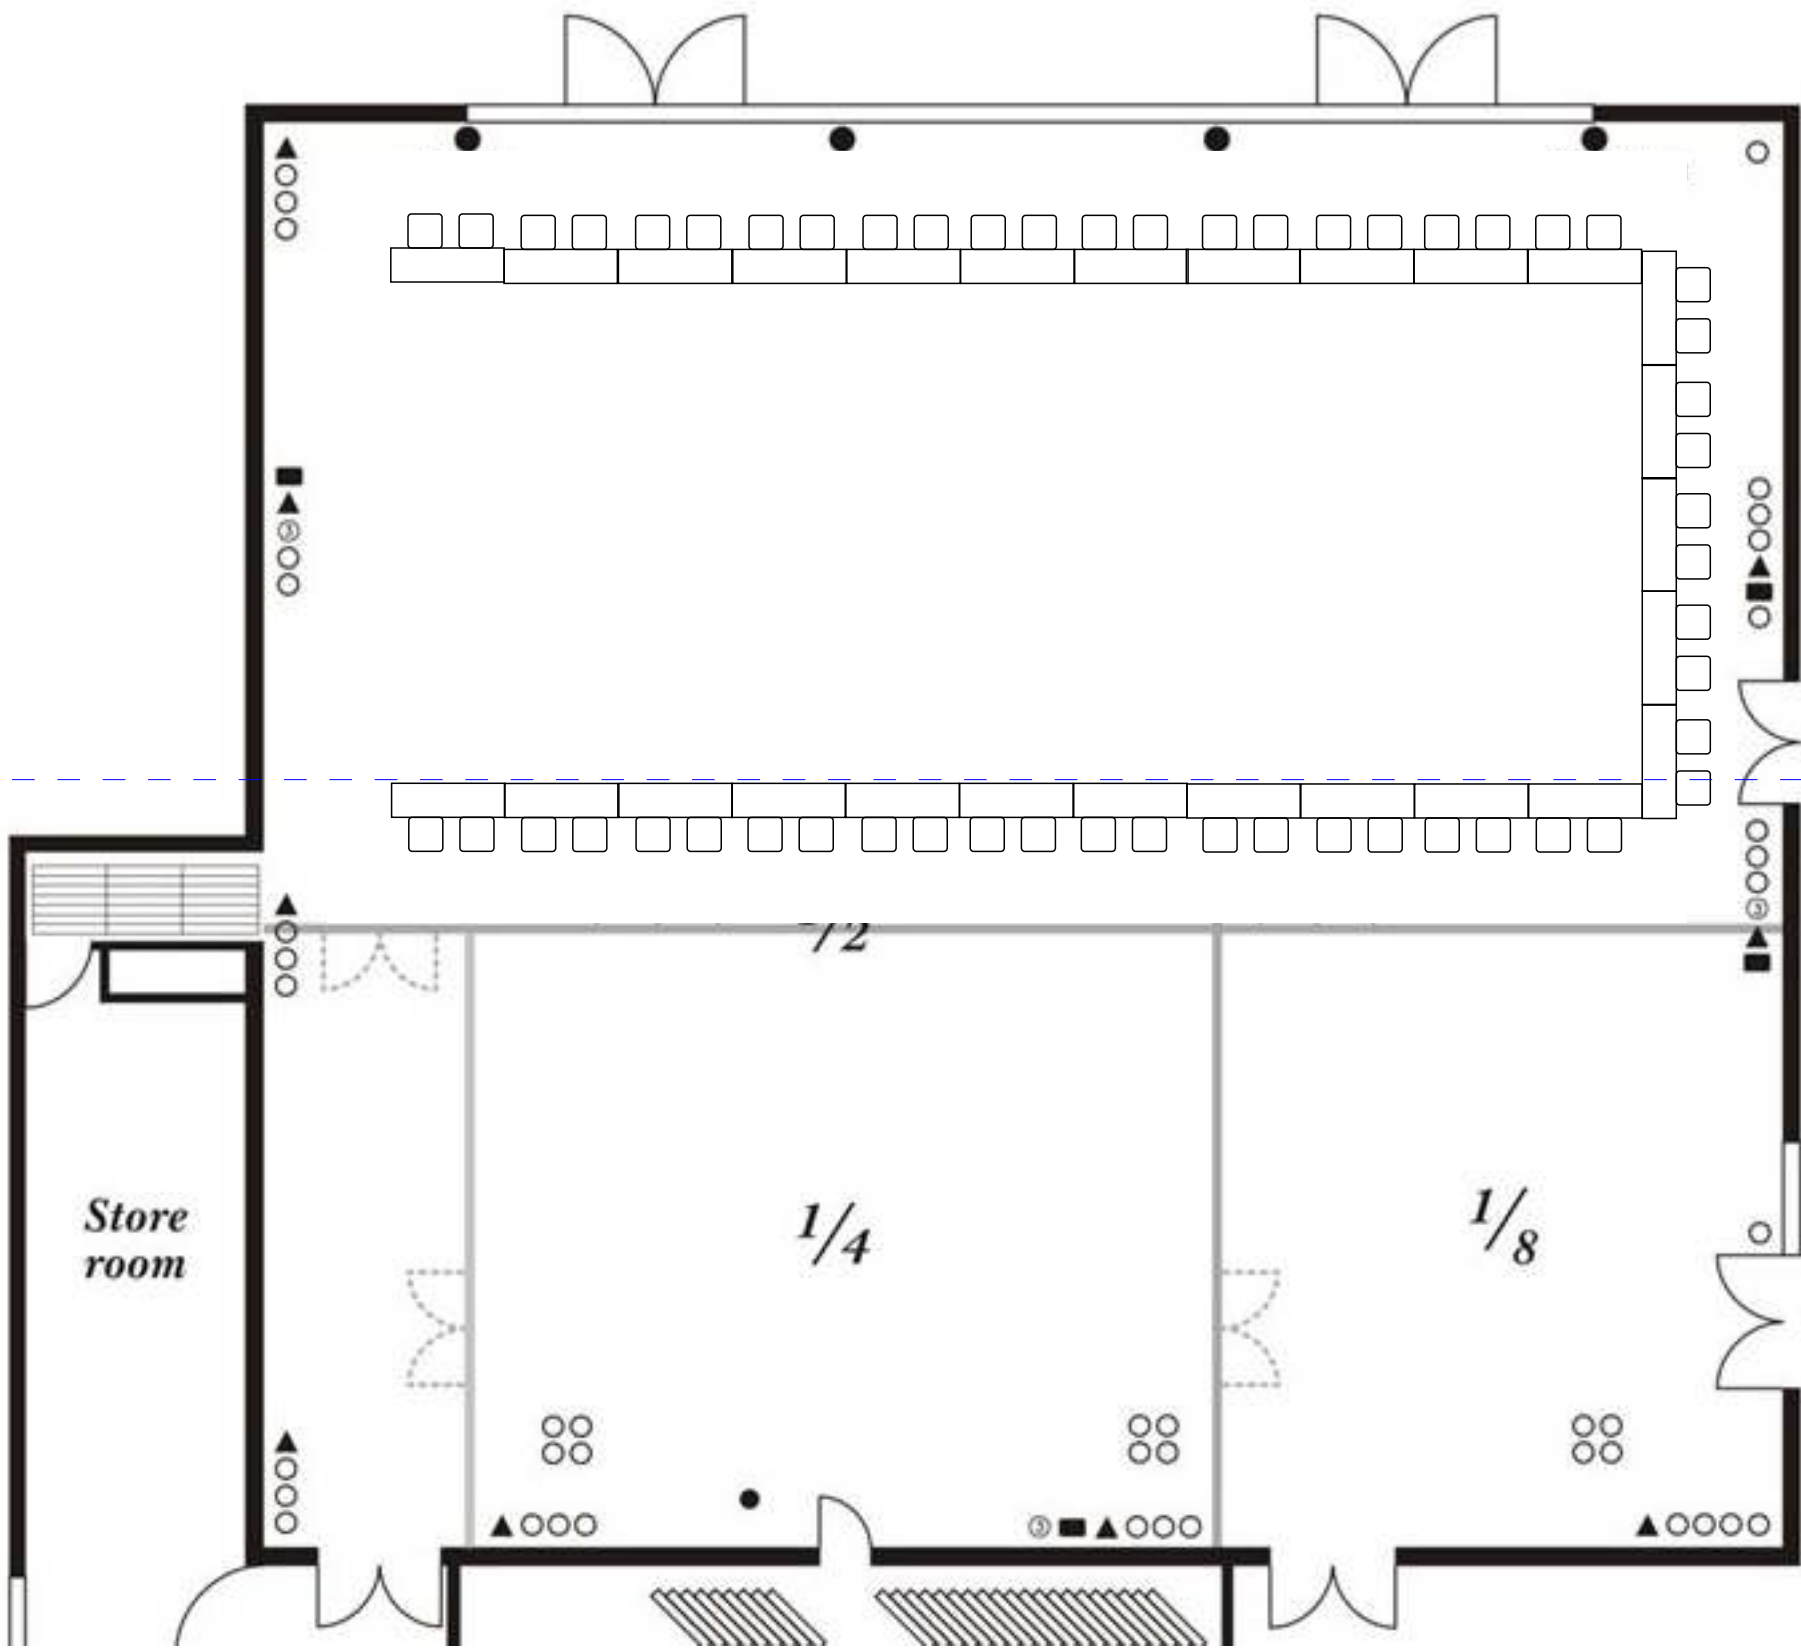


KARANTANIJA 1/2 (b+c) U POSTAVITEV

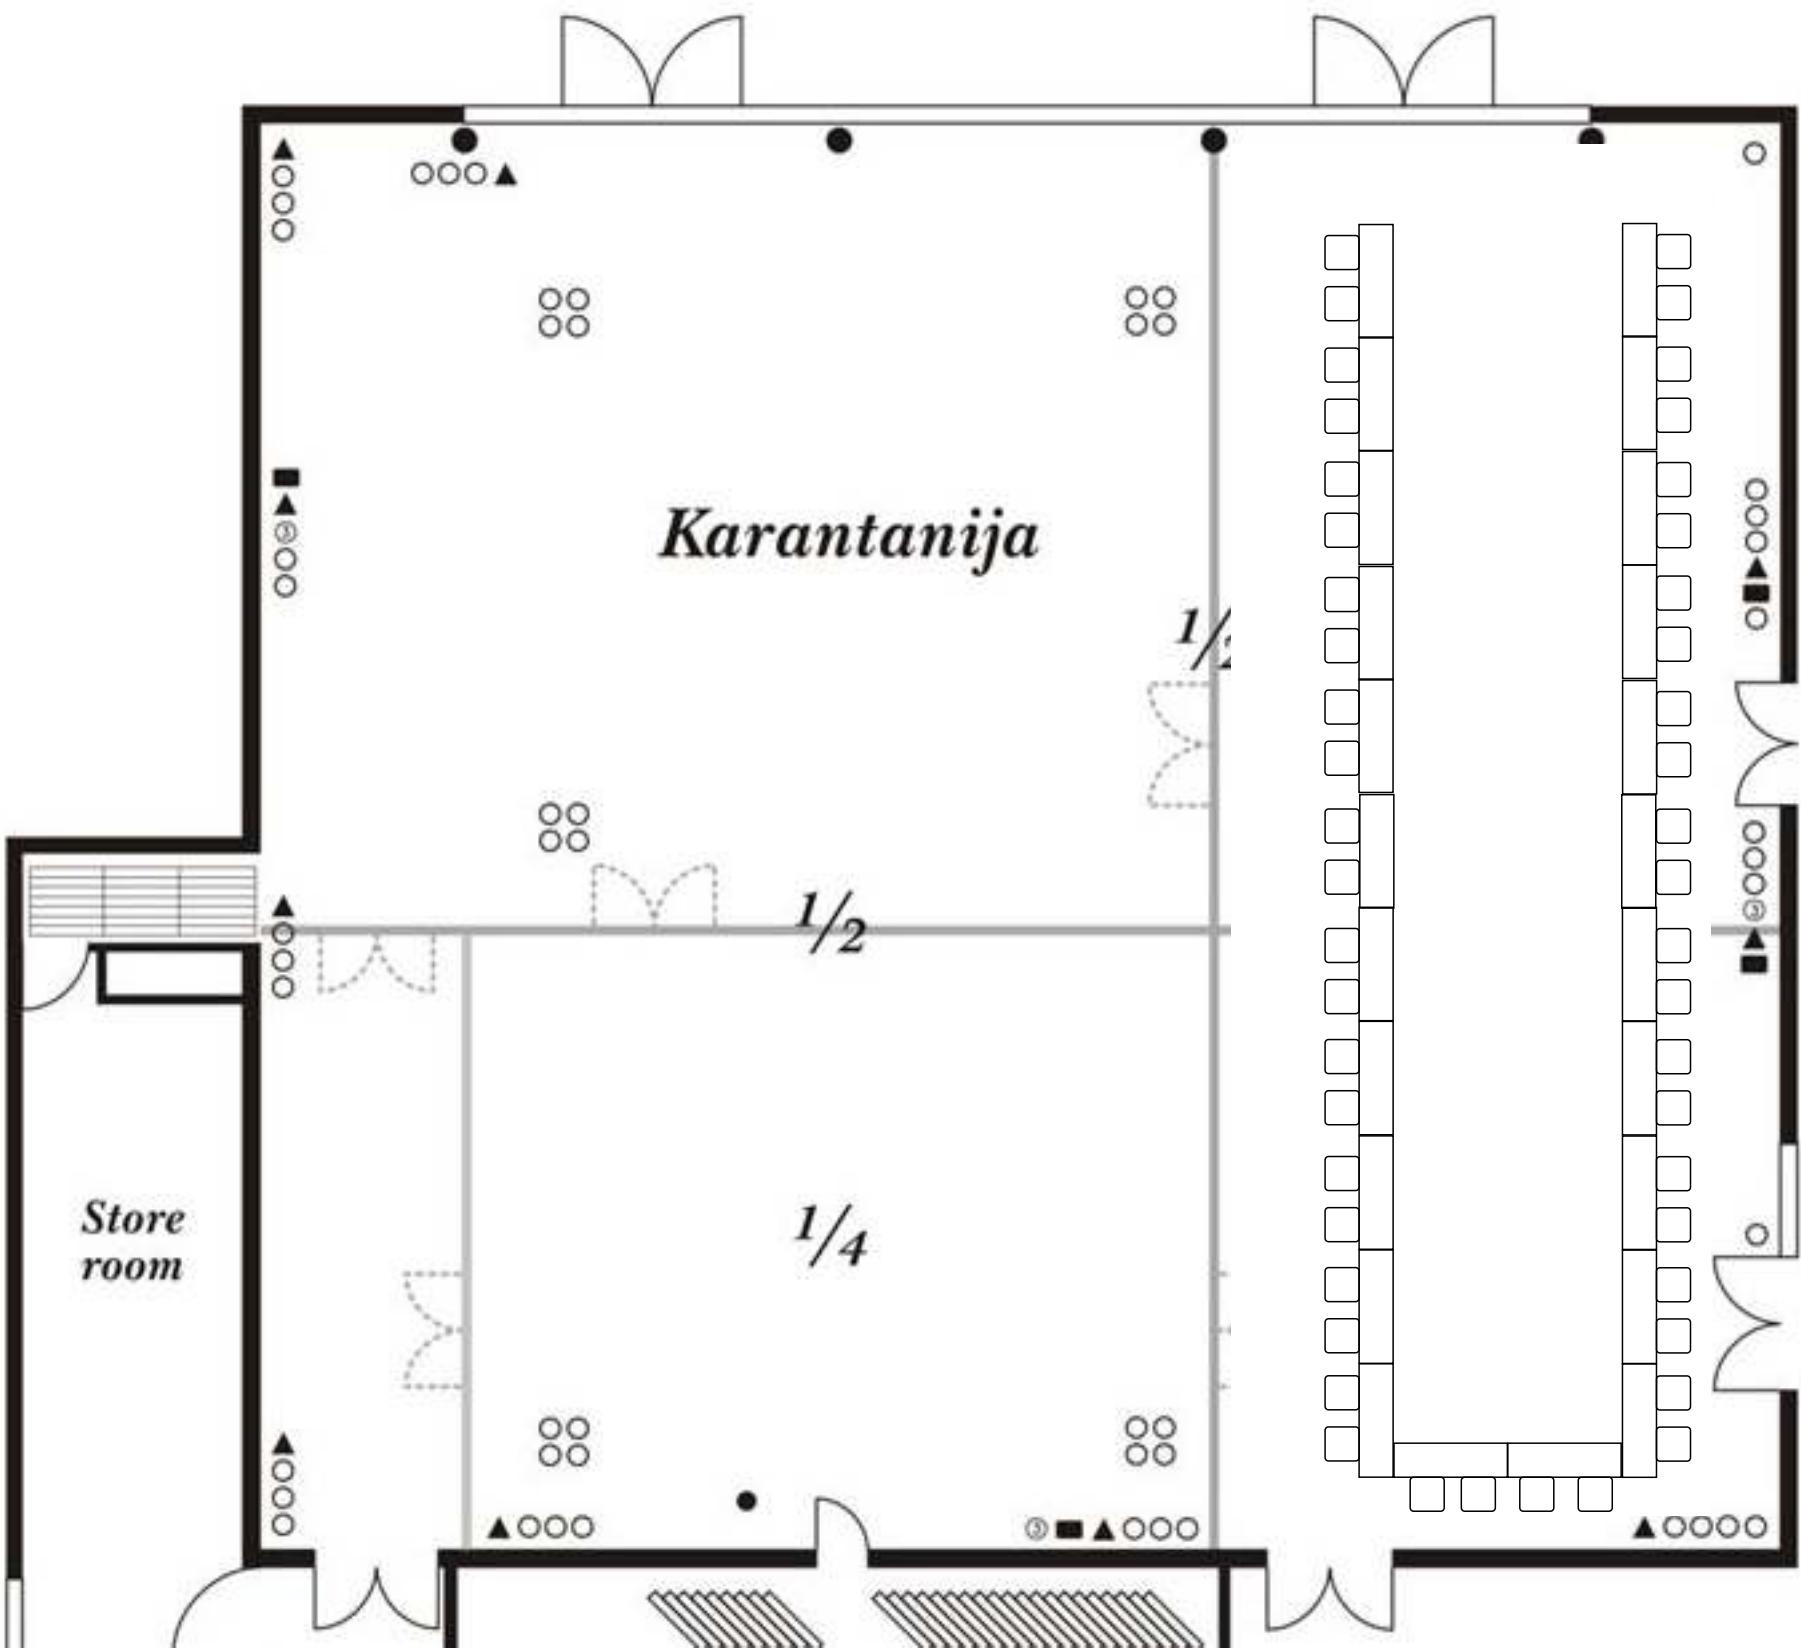


KARANTANIJA 1/2 (c+d) U-postavitev

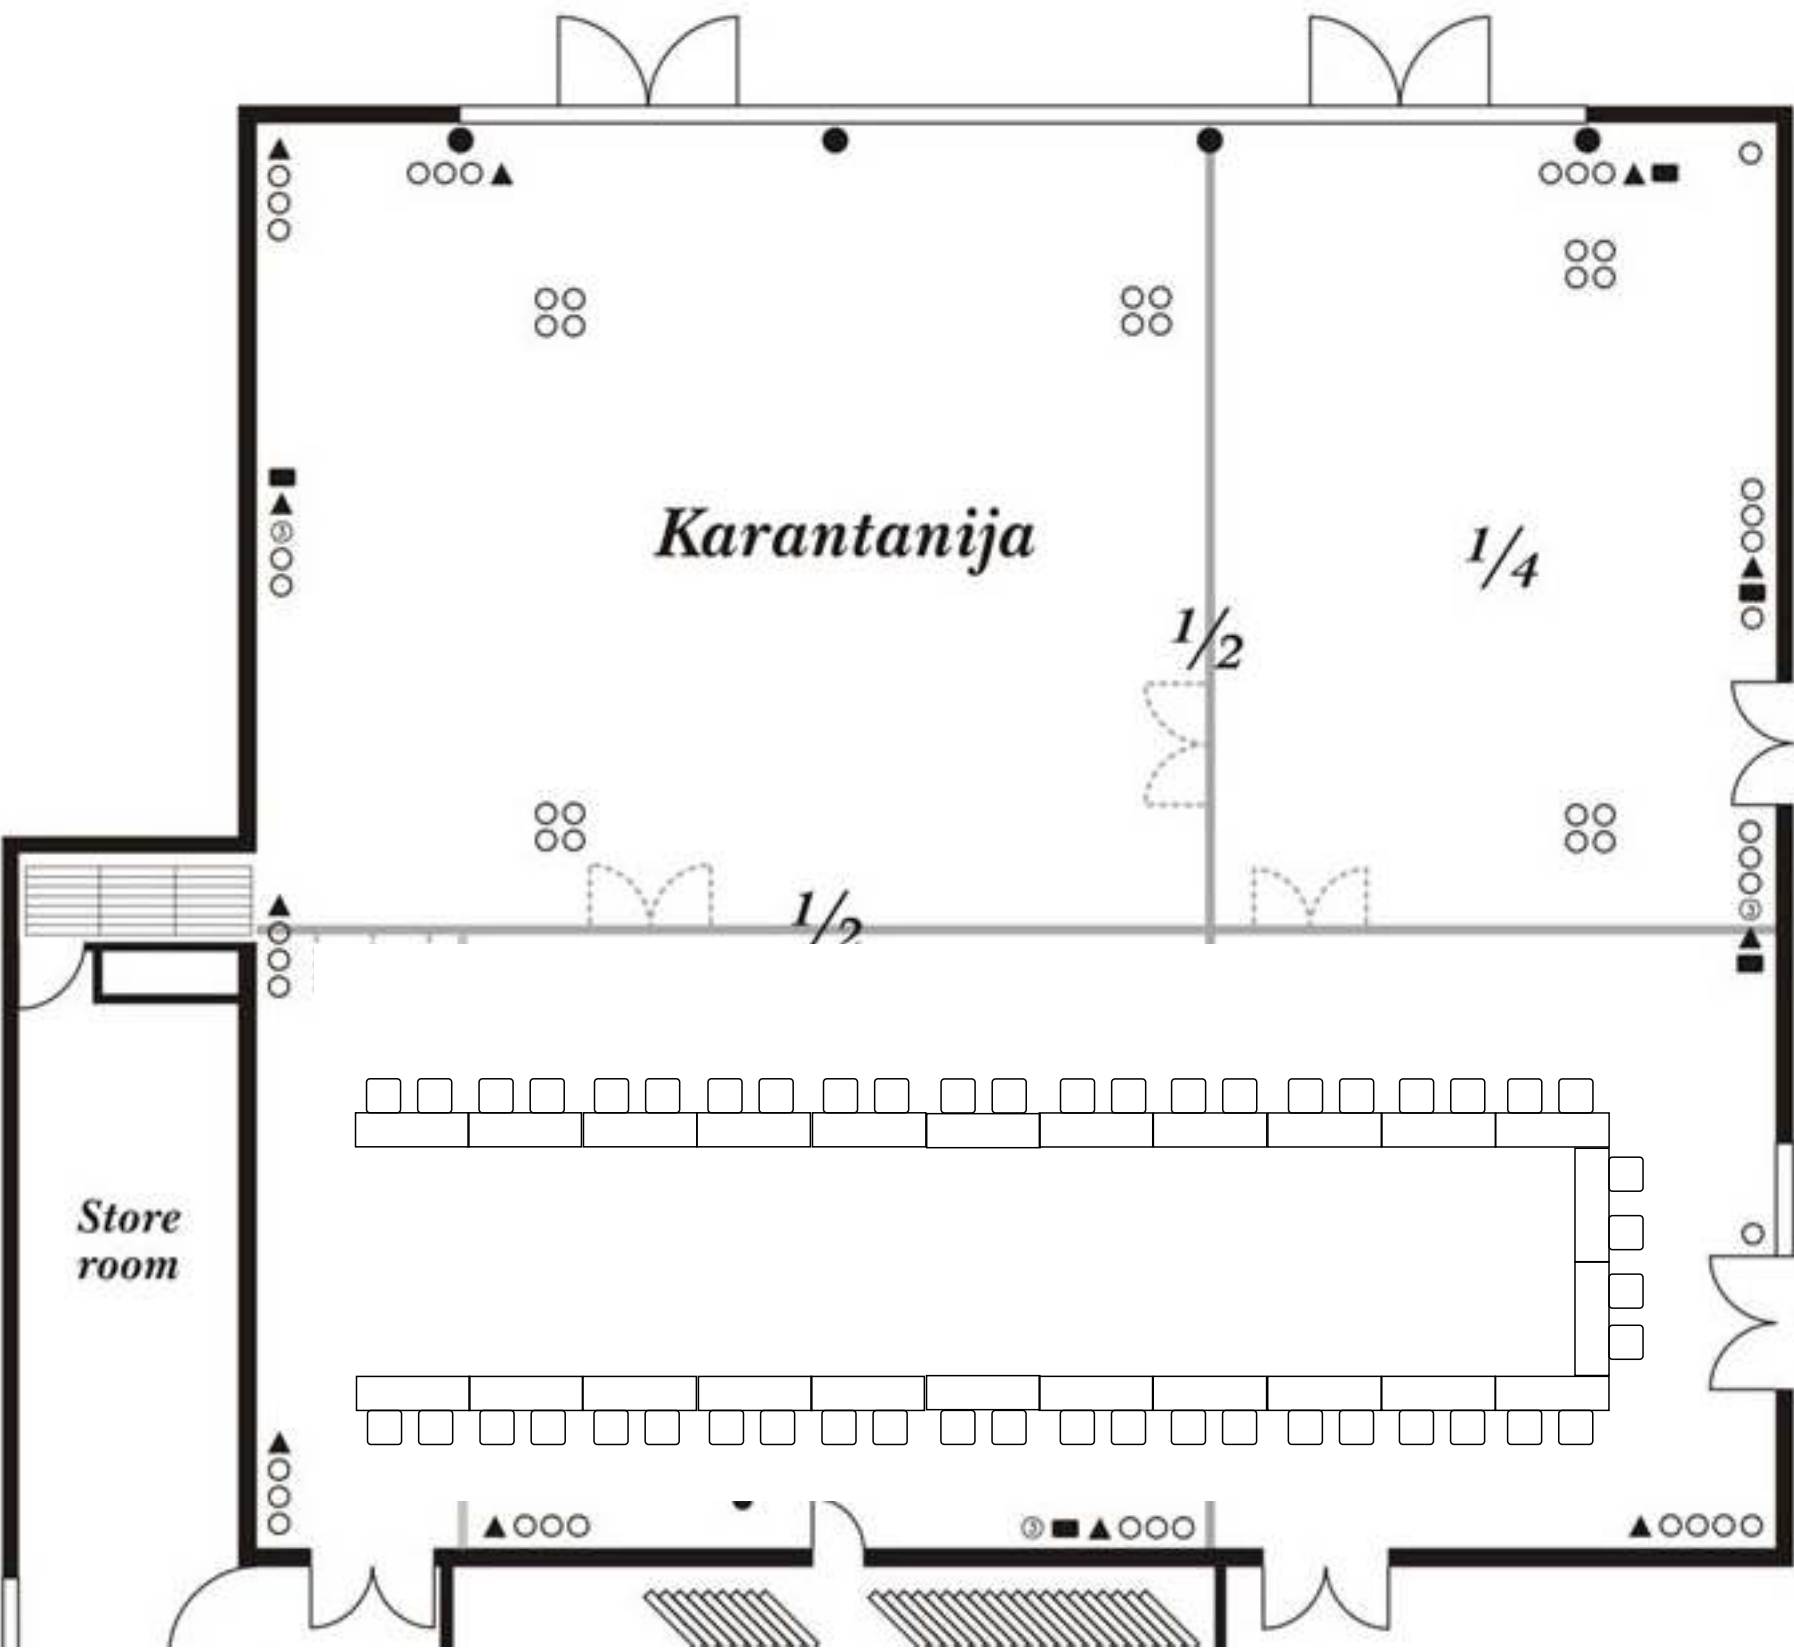

KARANTANIJA 1/2 (a+d)U-postavitev

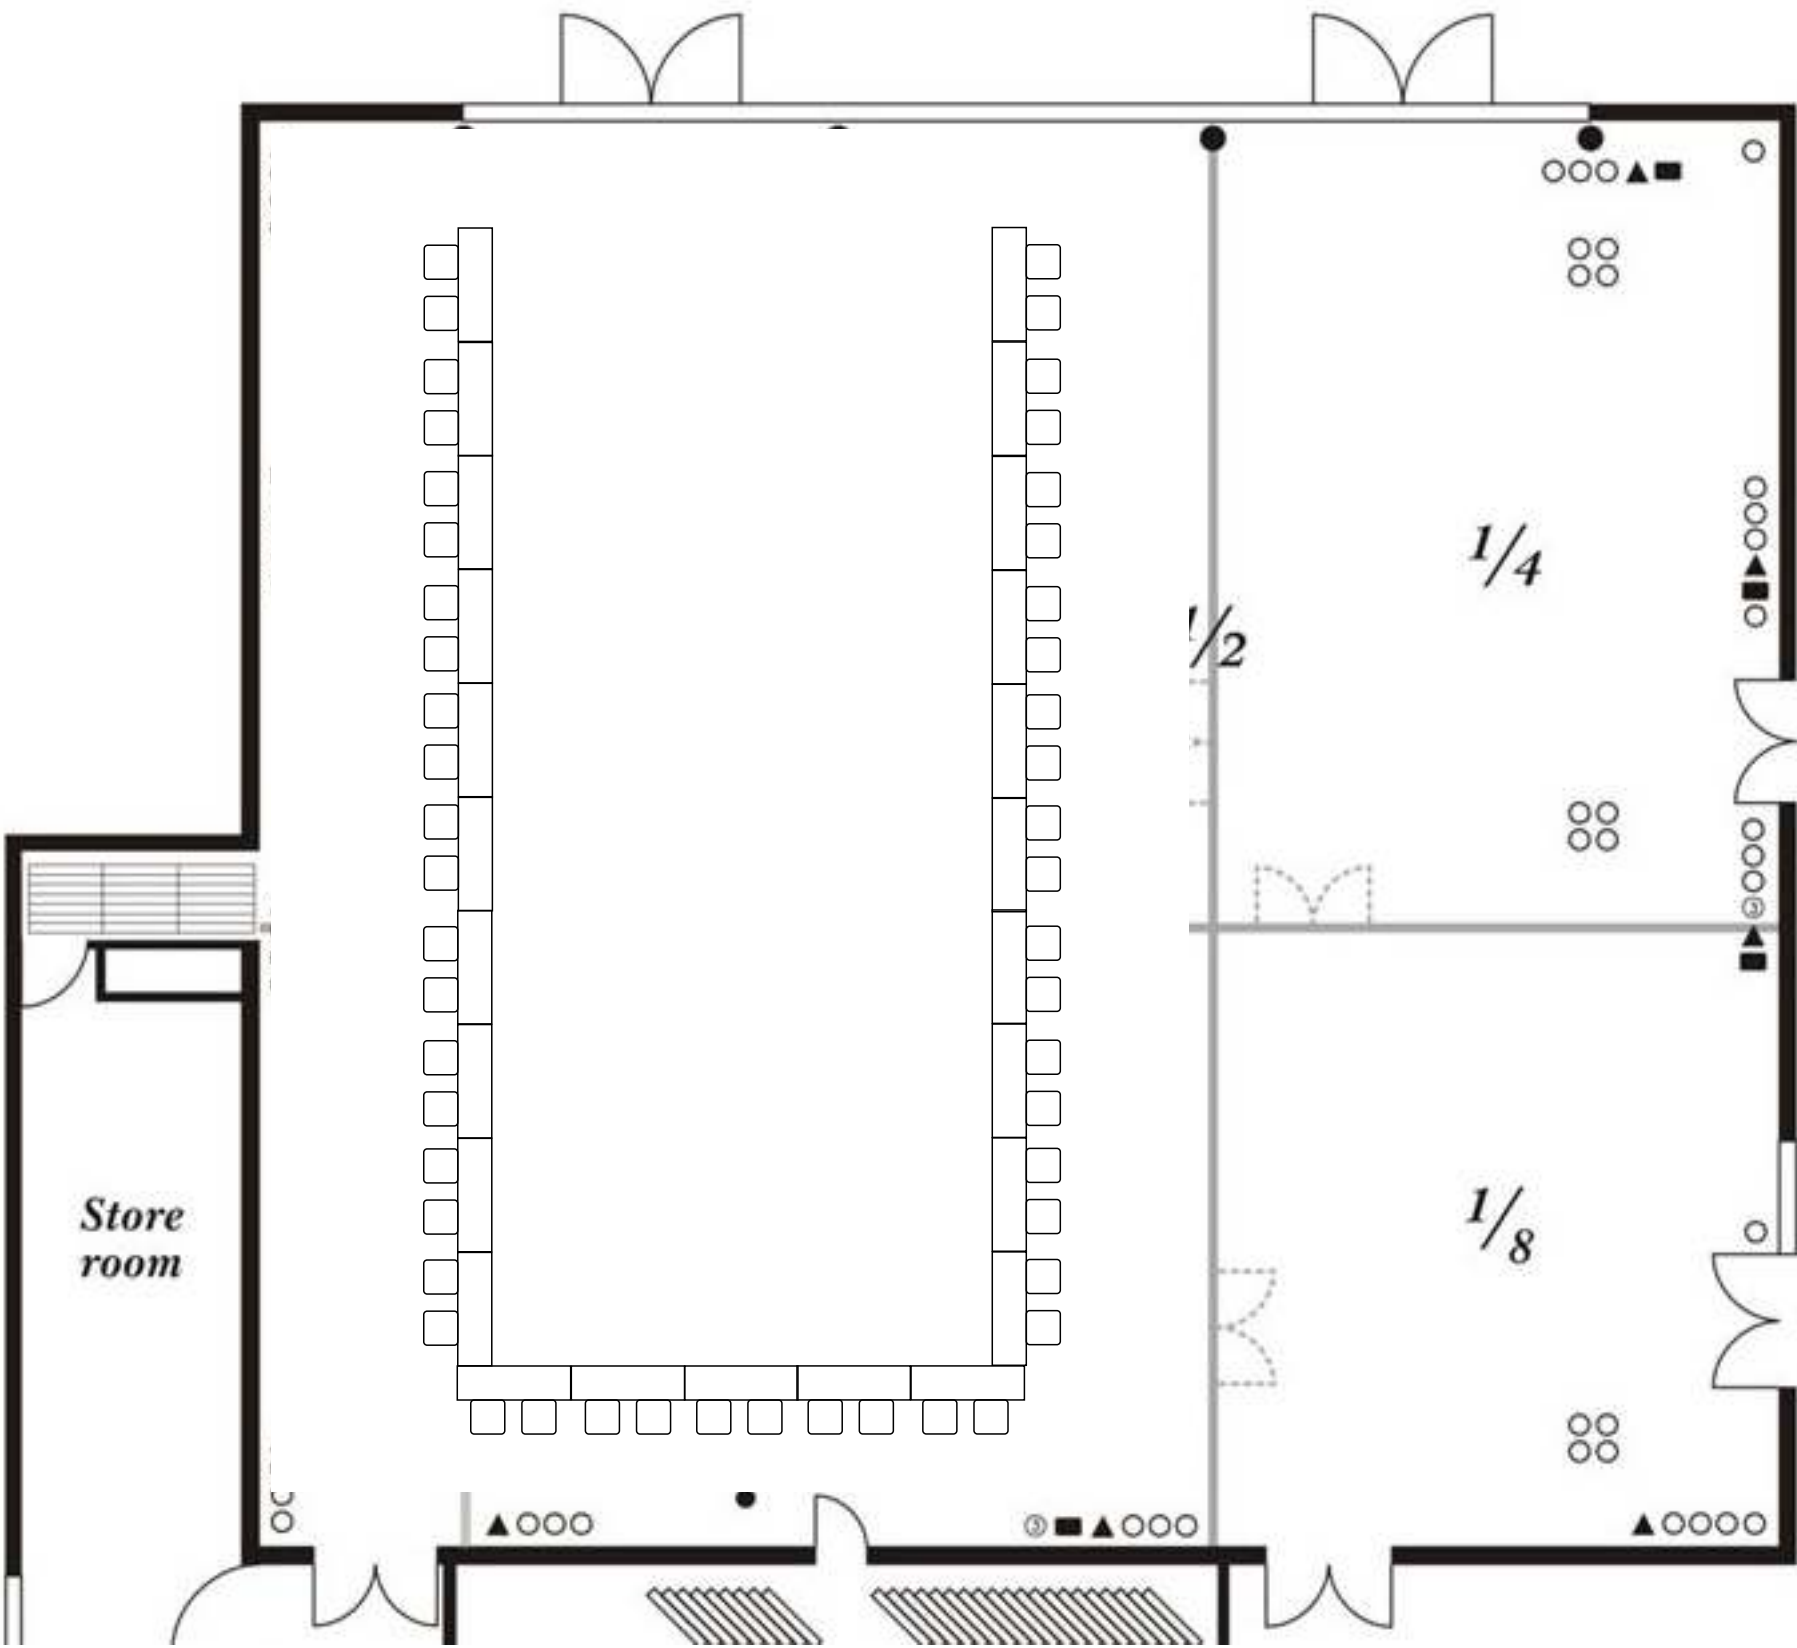


KARANTANIJA U-POSTAVITEV PO SEKTORJIH

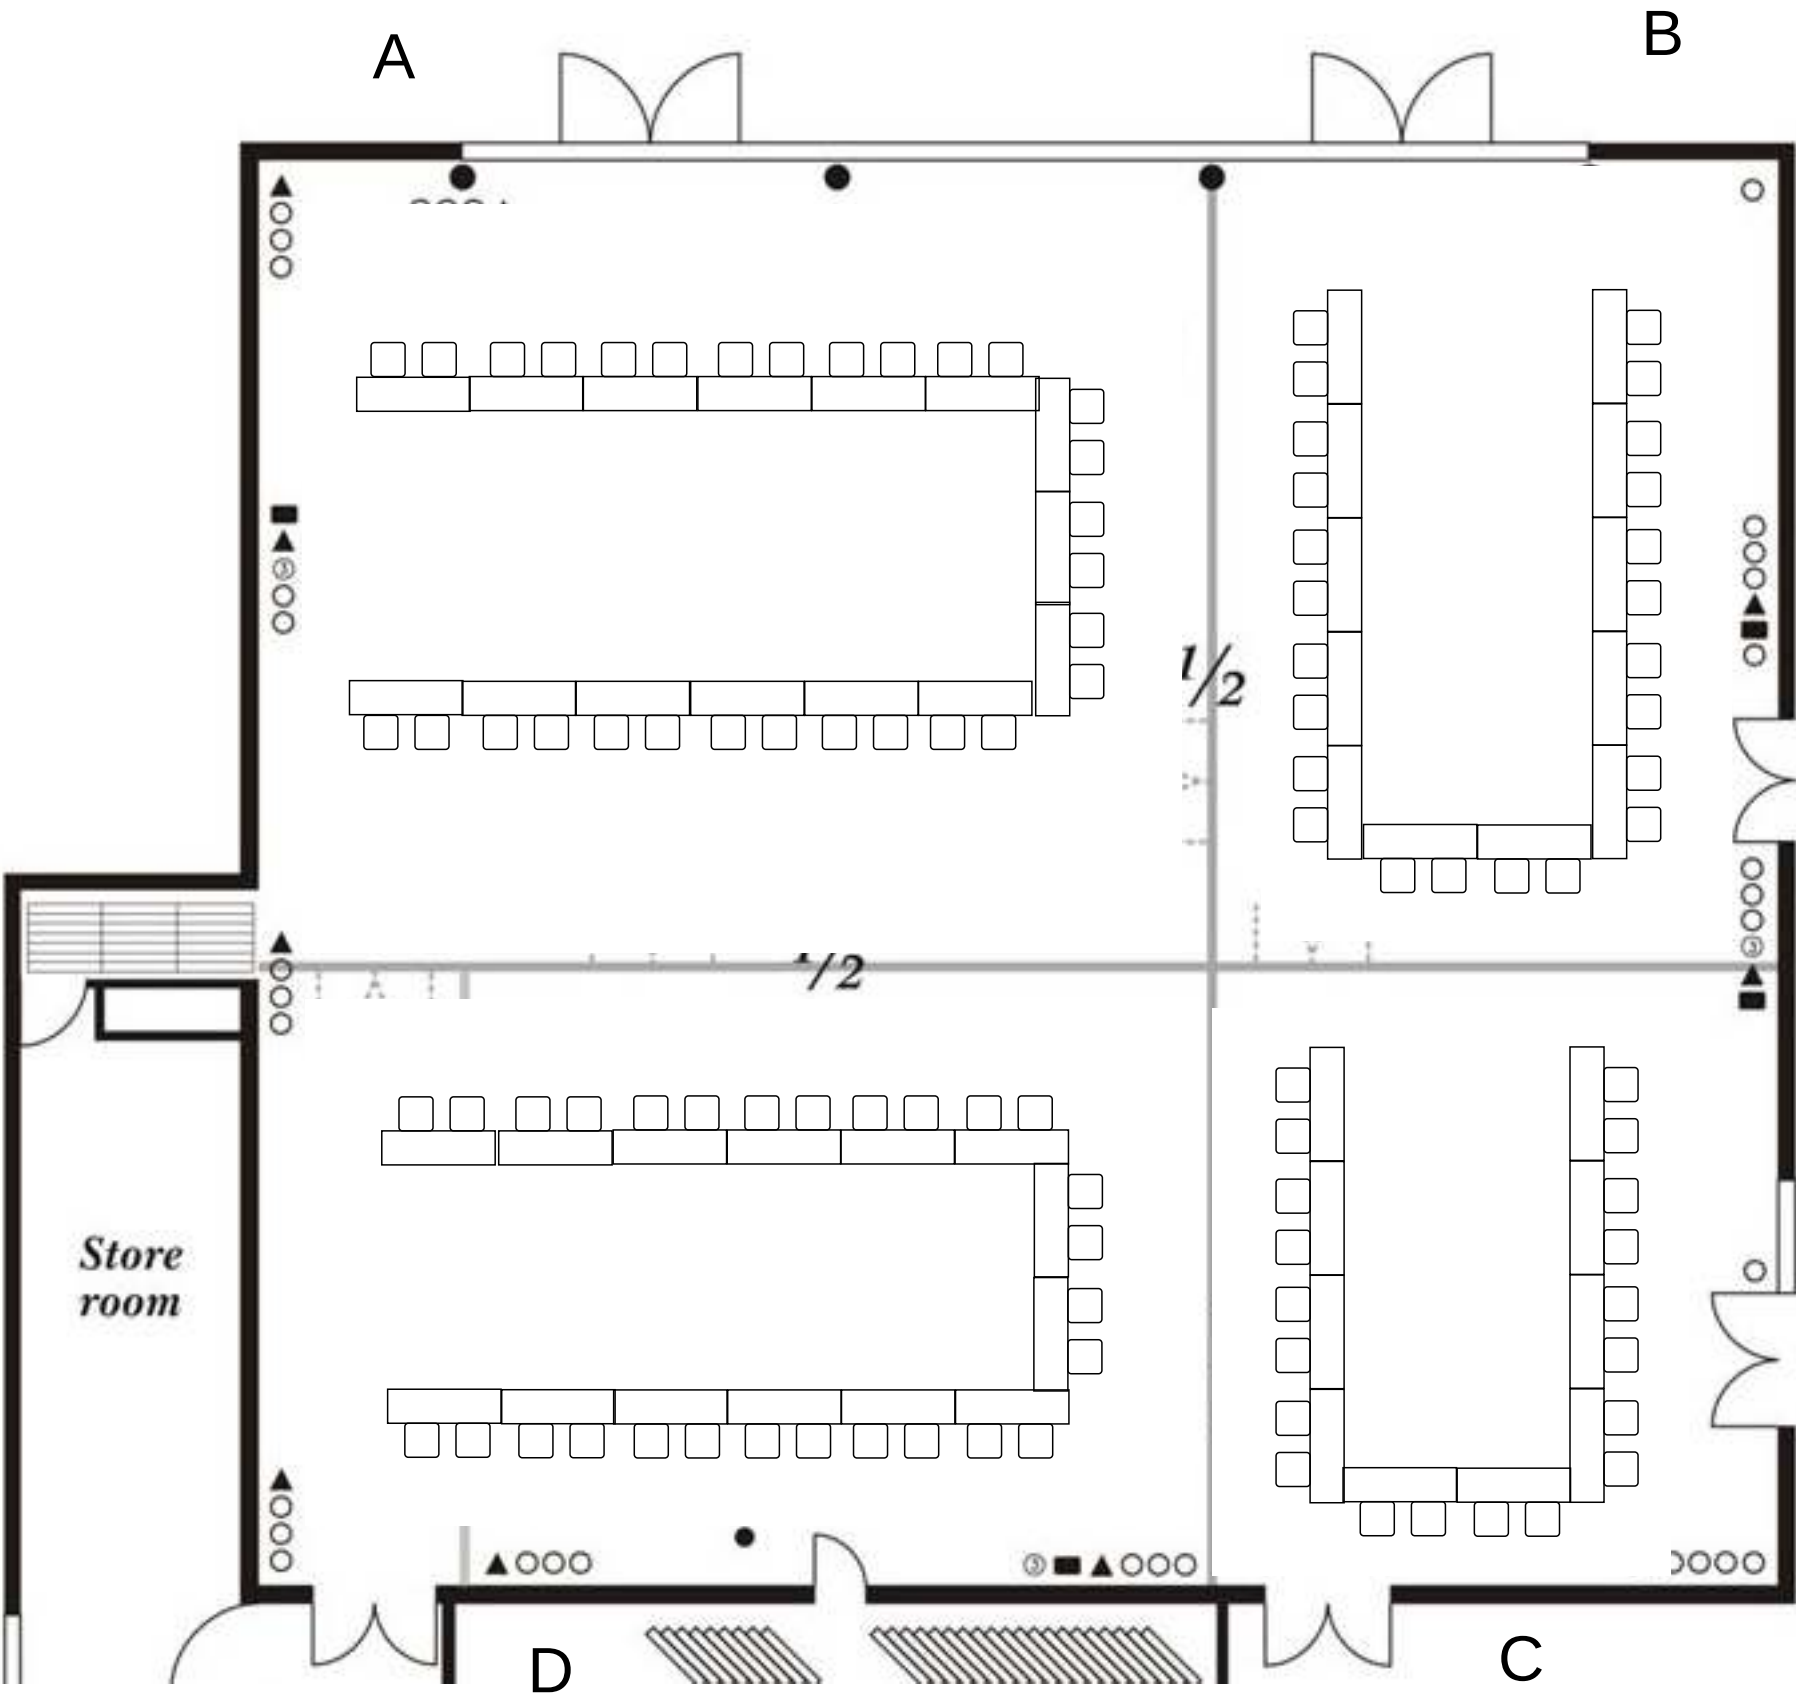




KARANTANIJA I-POSTAVITEV 1/2 (a+b)

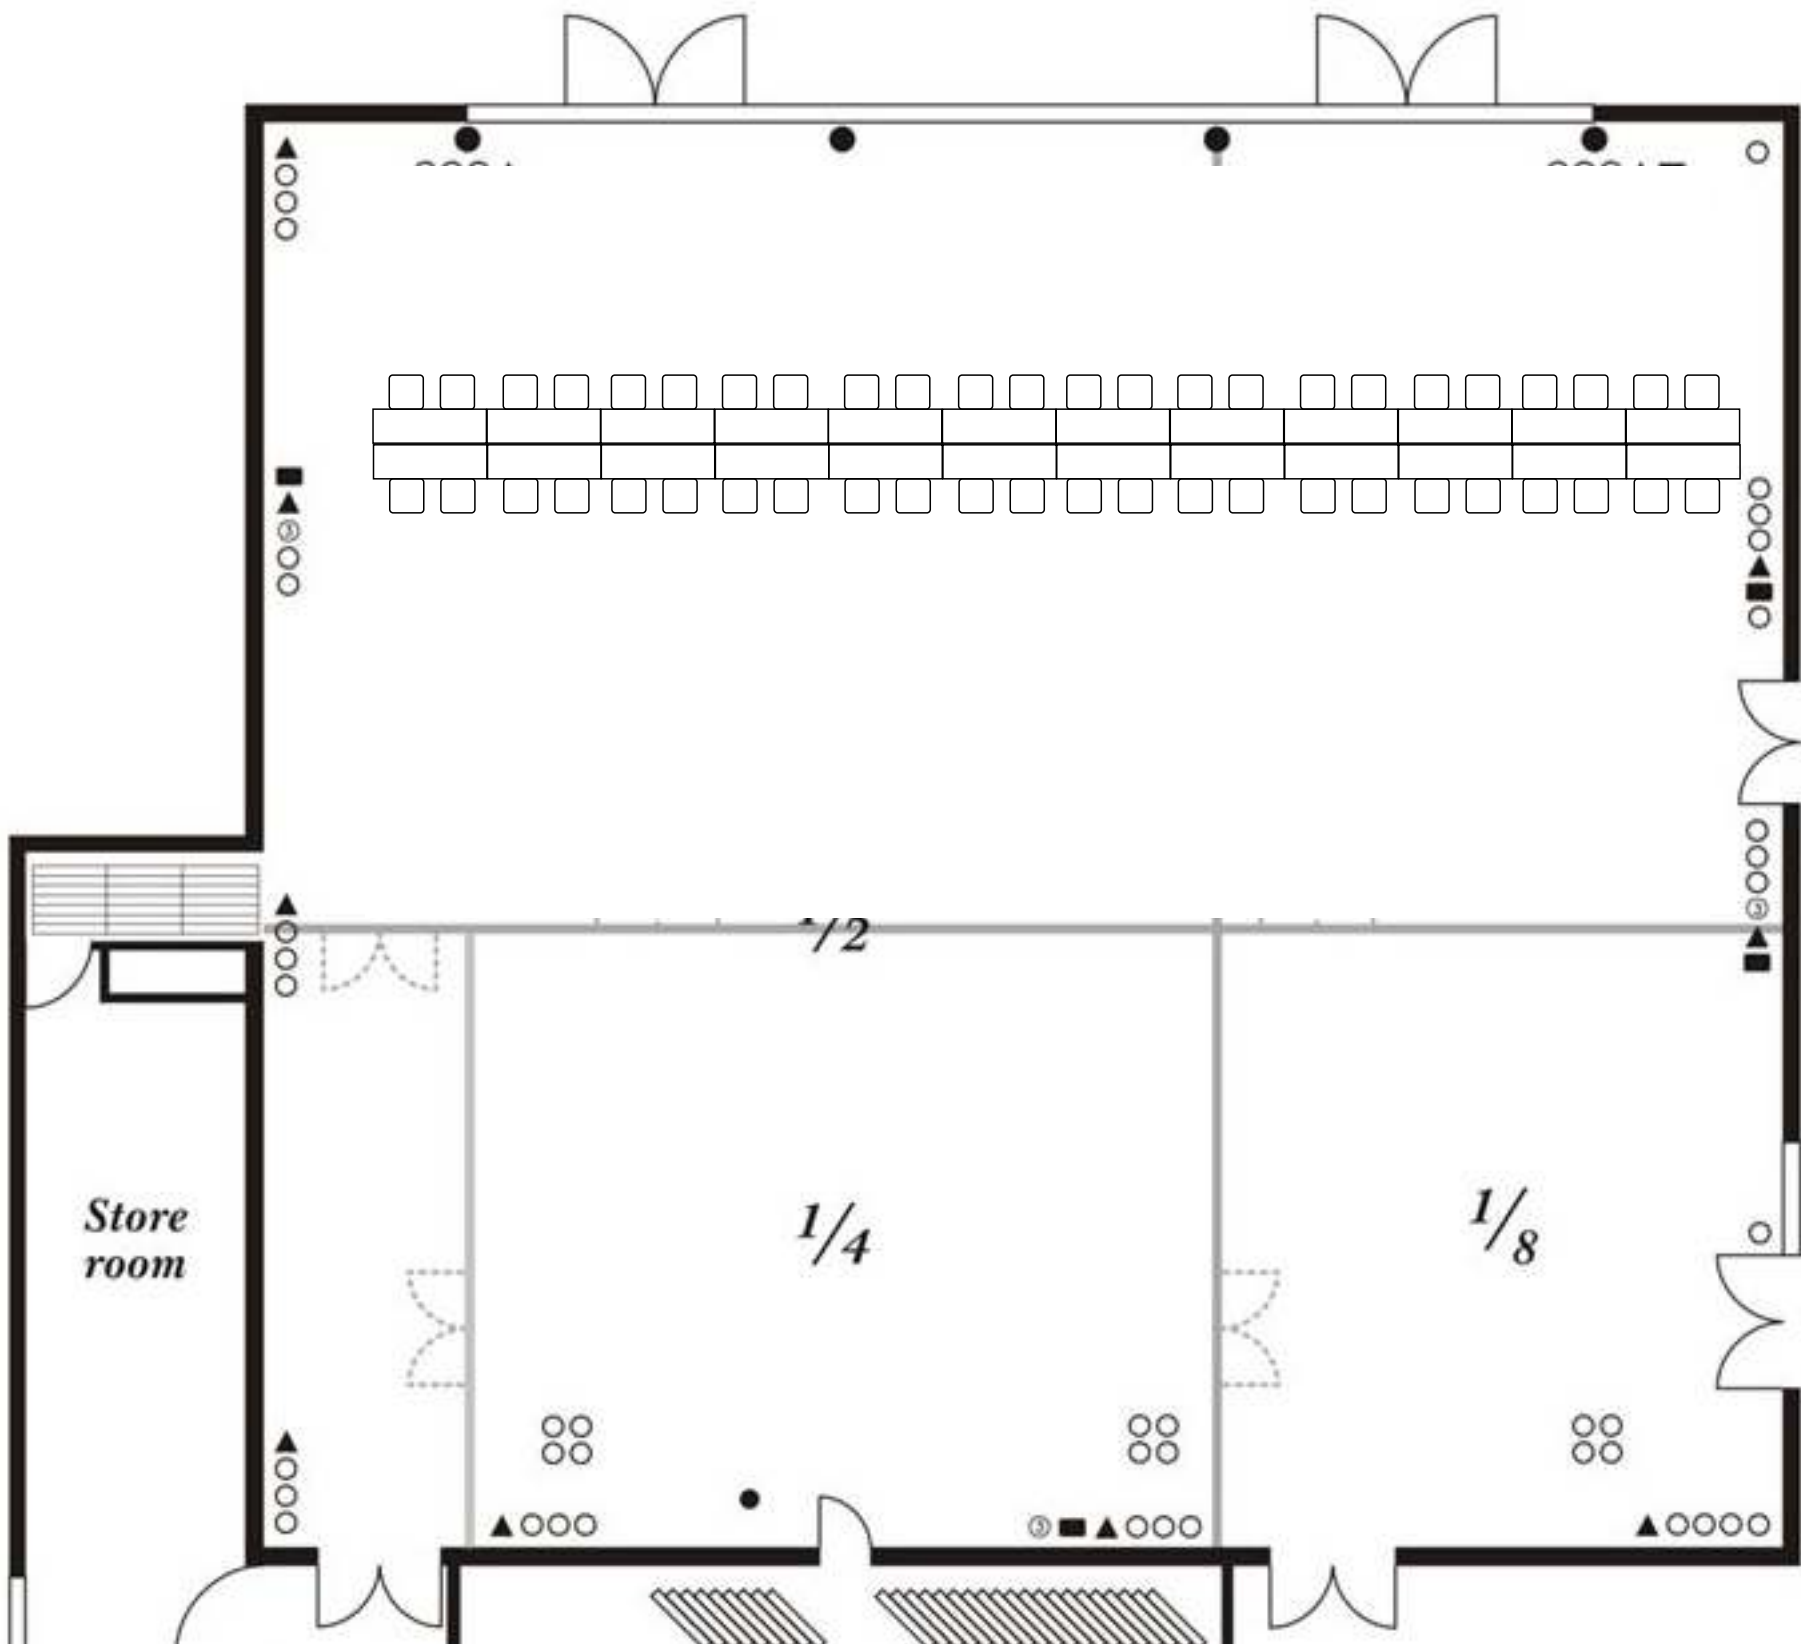


KARANTANIJA I-POSTAVITEV 1/2 (b+c)

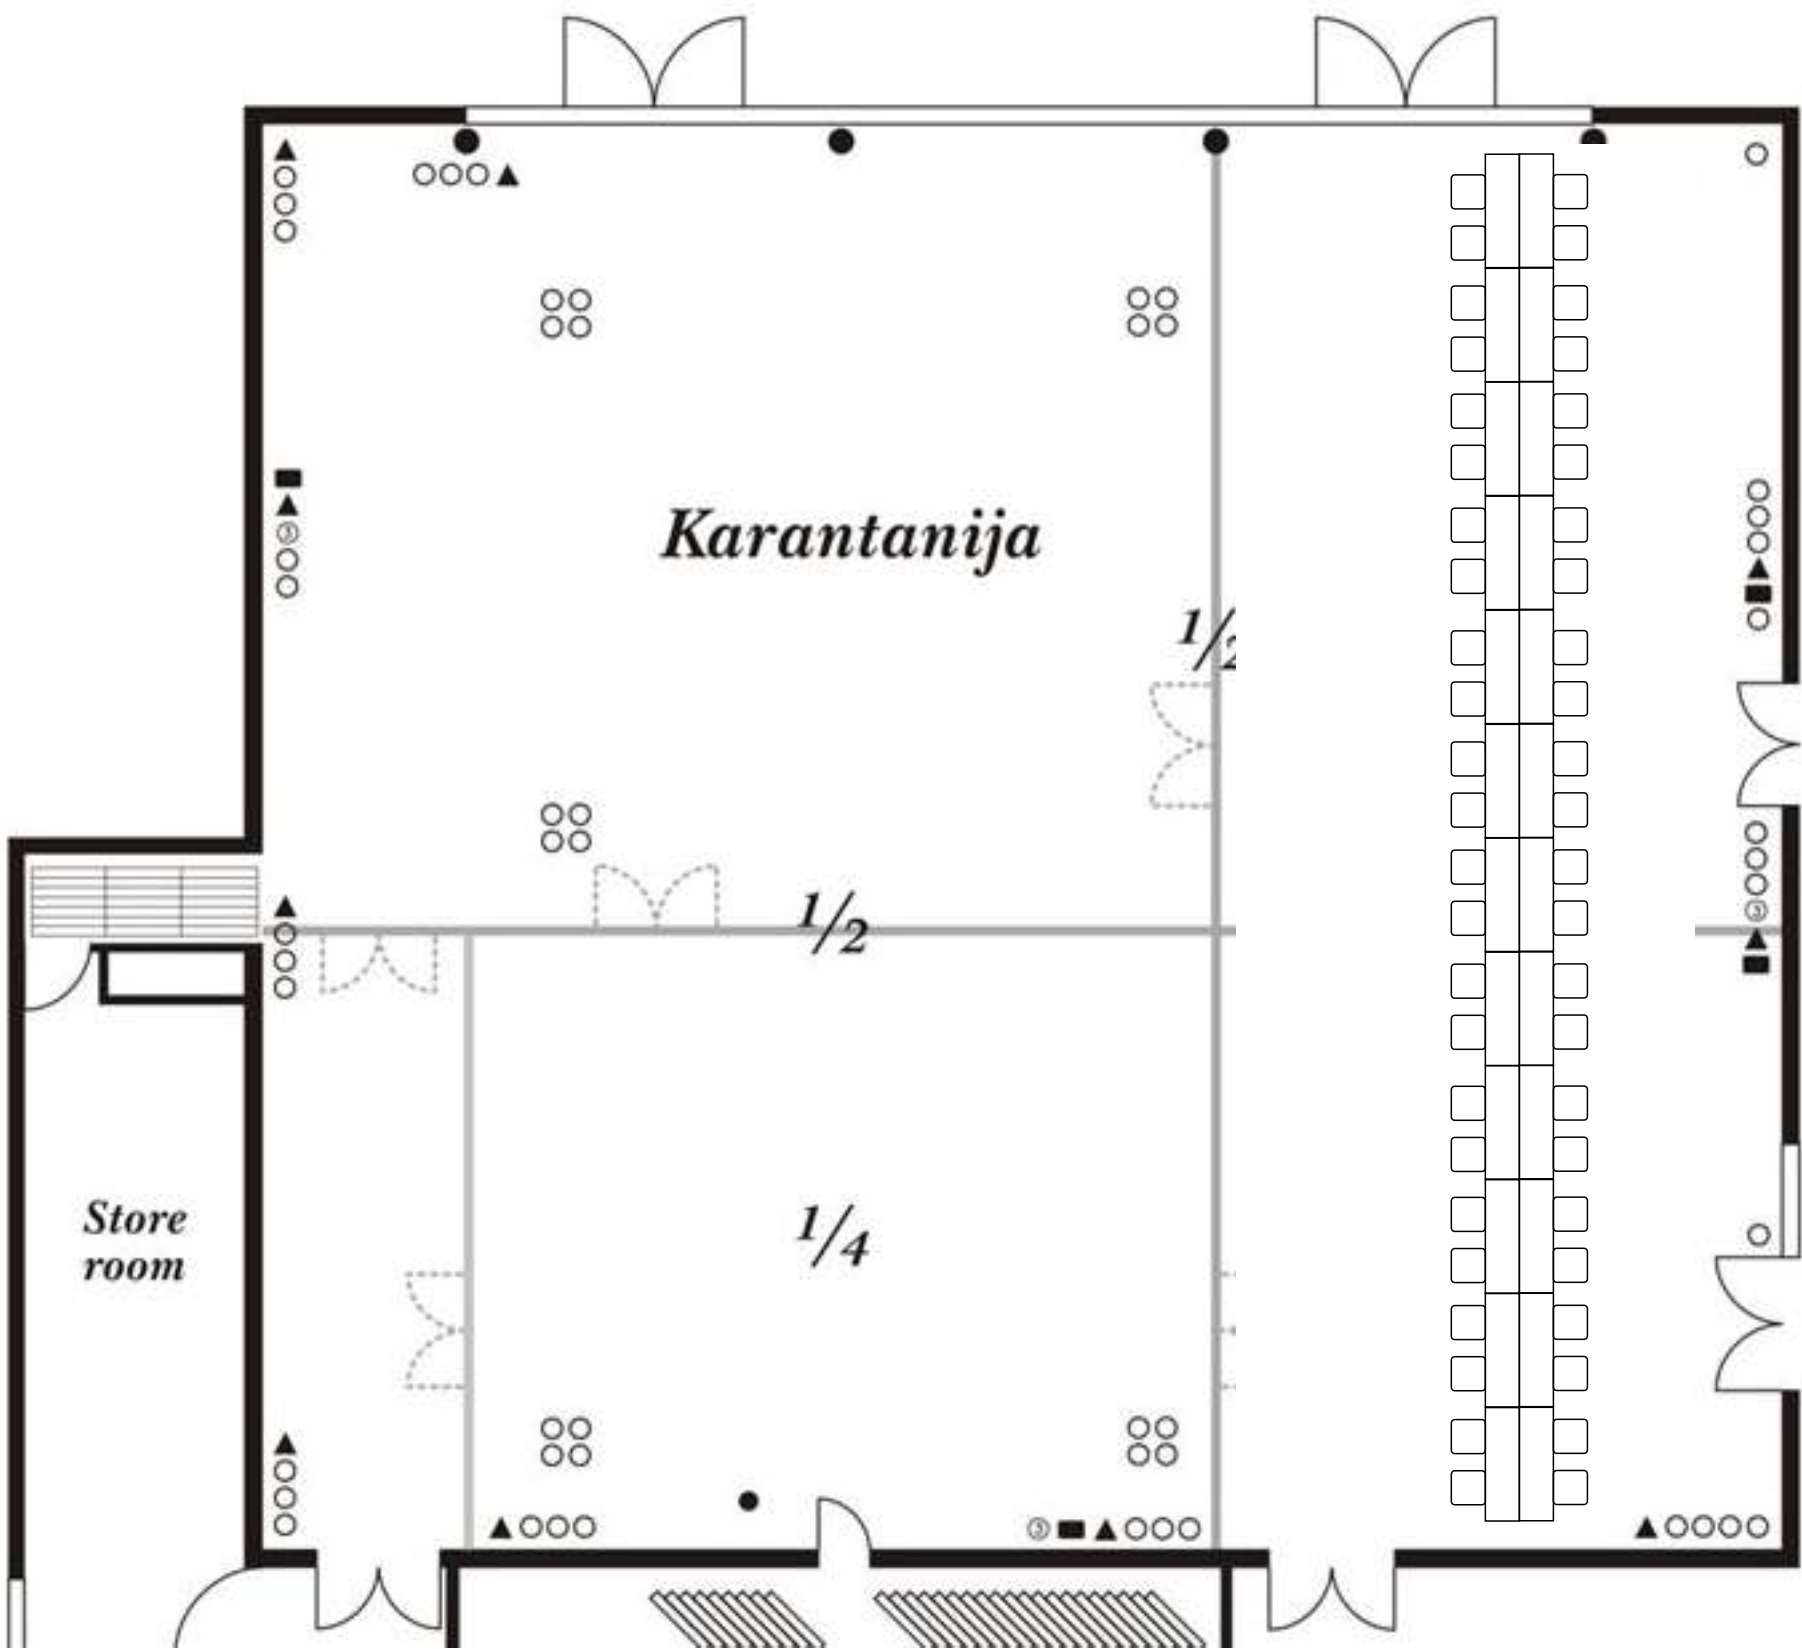





KARANTANIJA I-POSTAVITEV 1/2 (c+d)

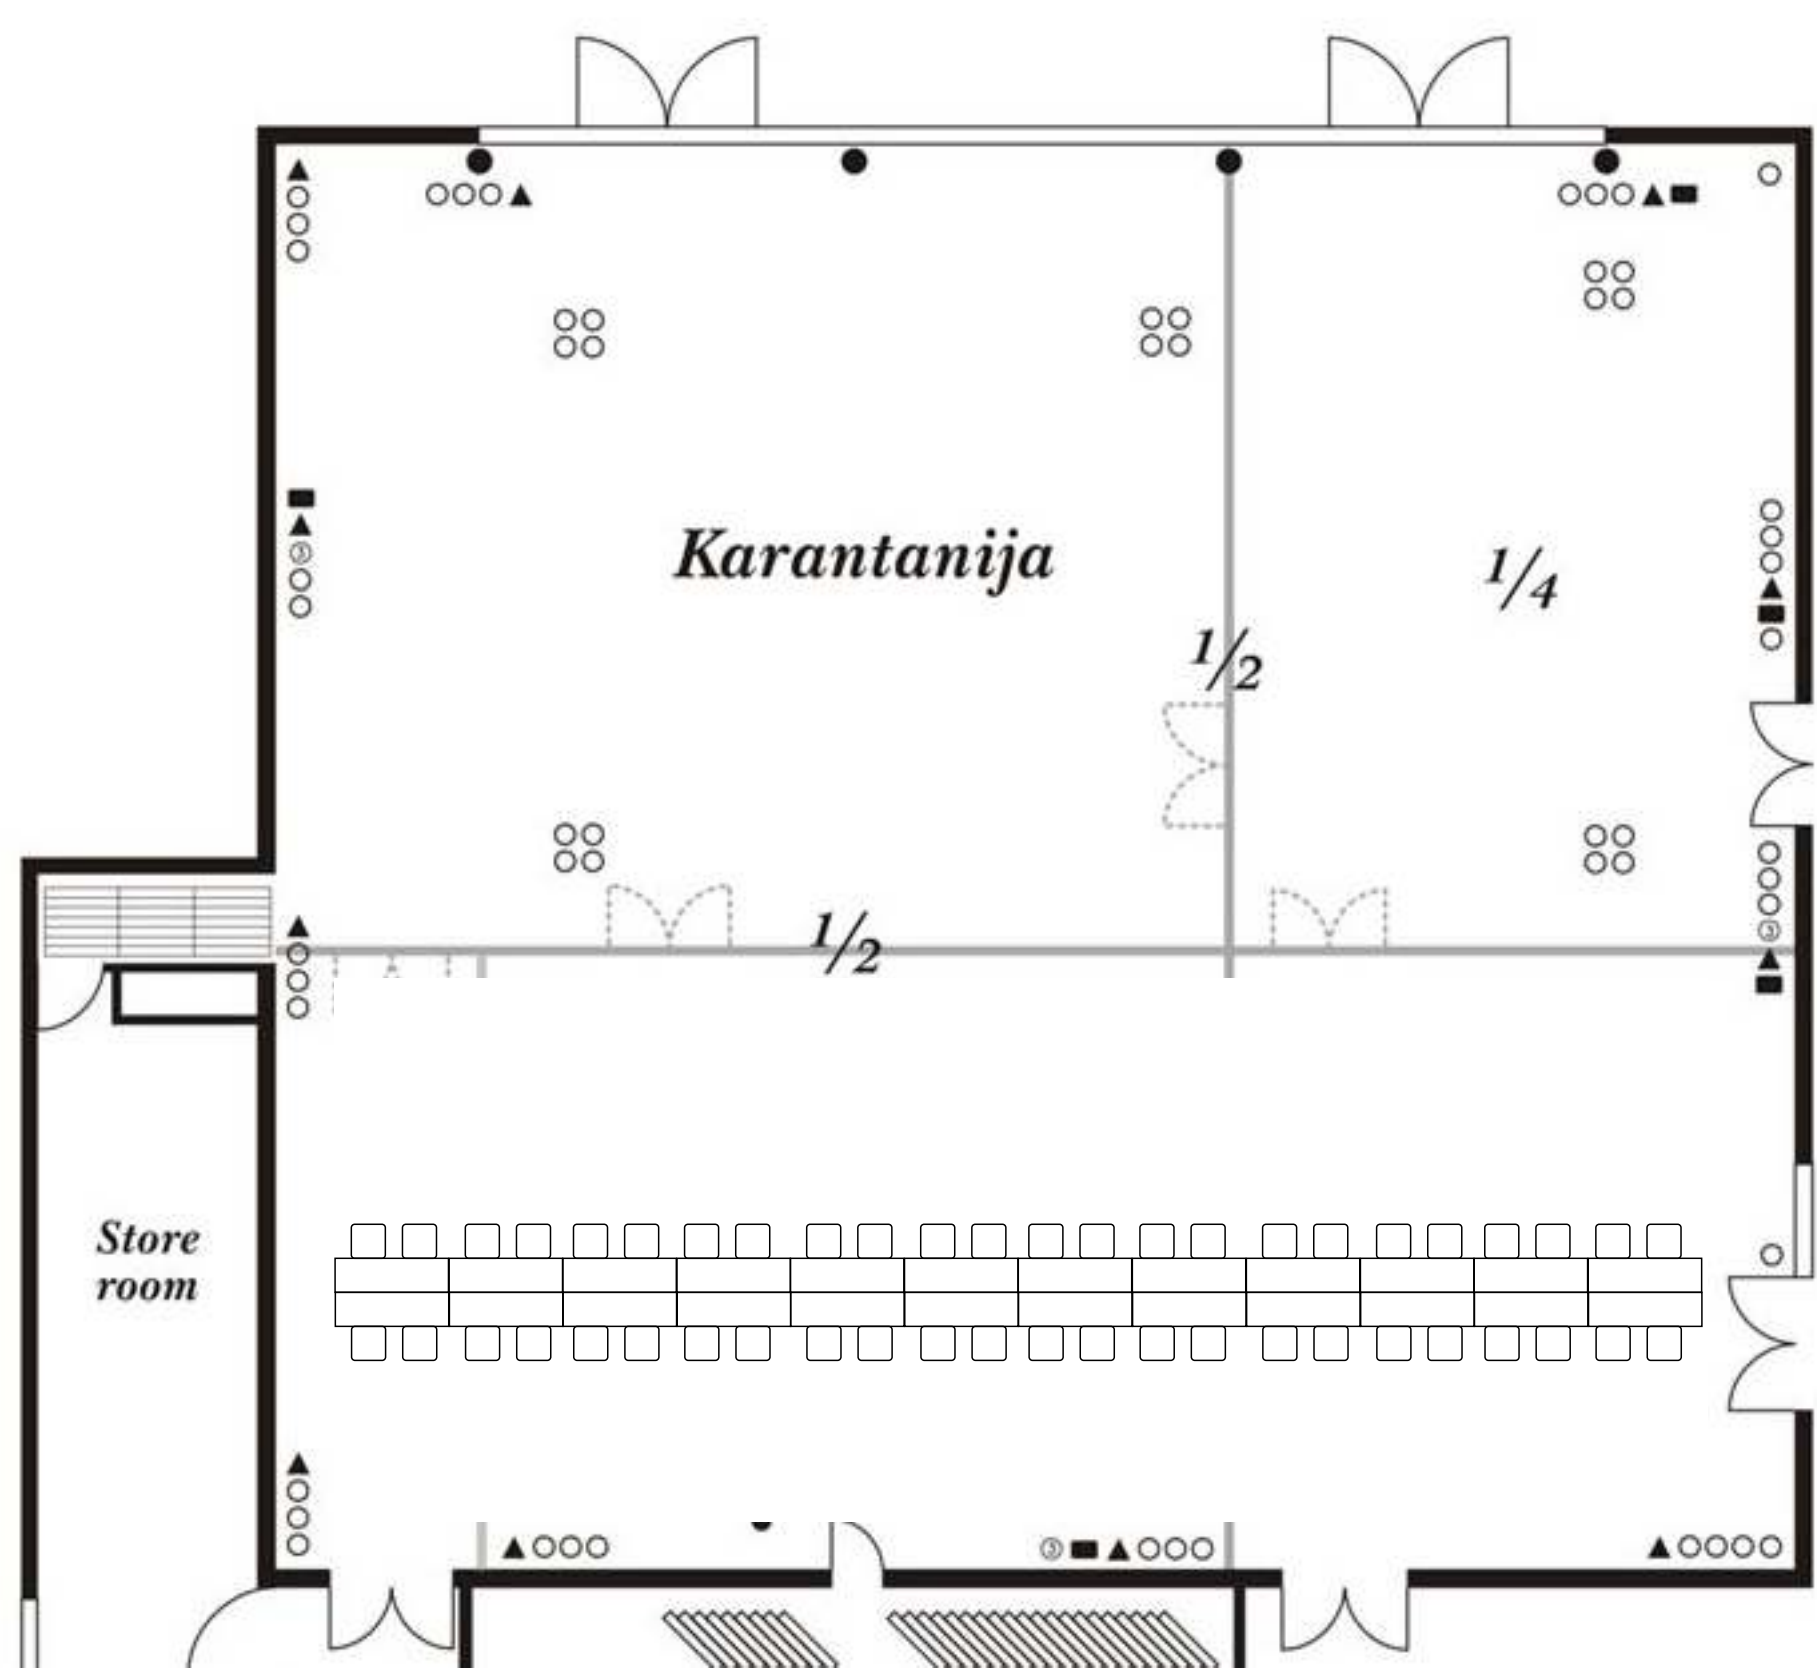


KARANTANIJA I-POSTAVITEV 1/2 (a+d)

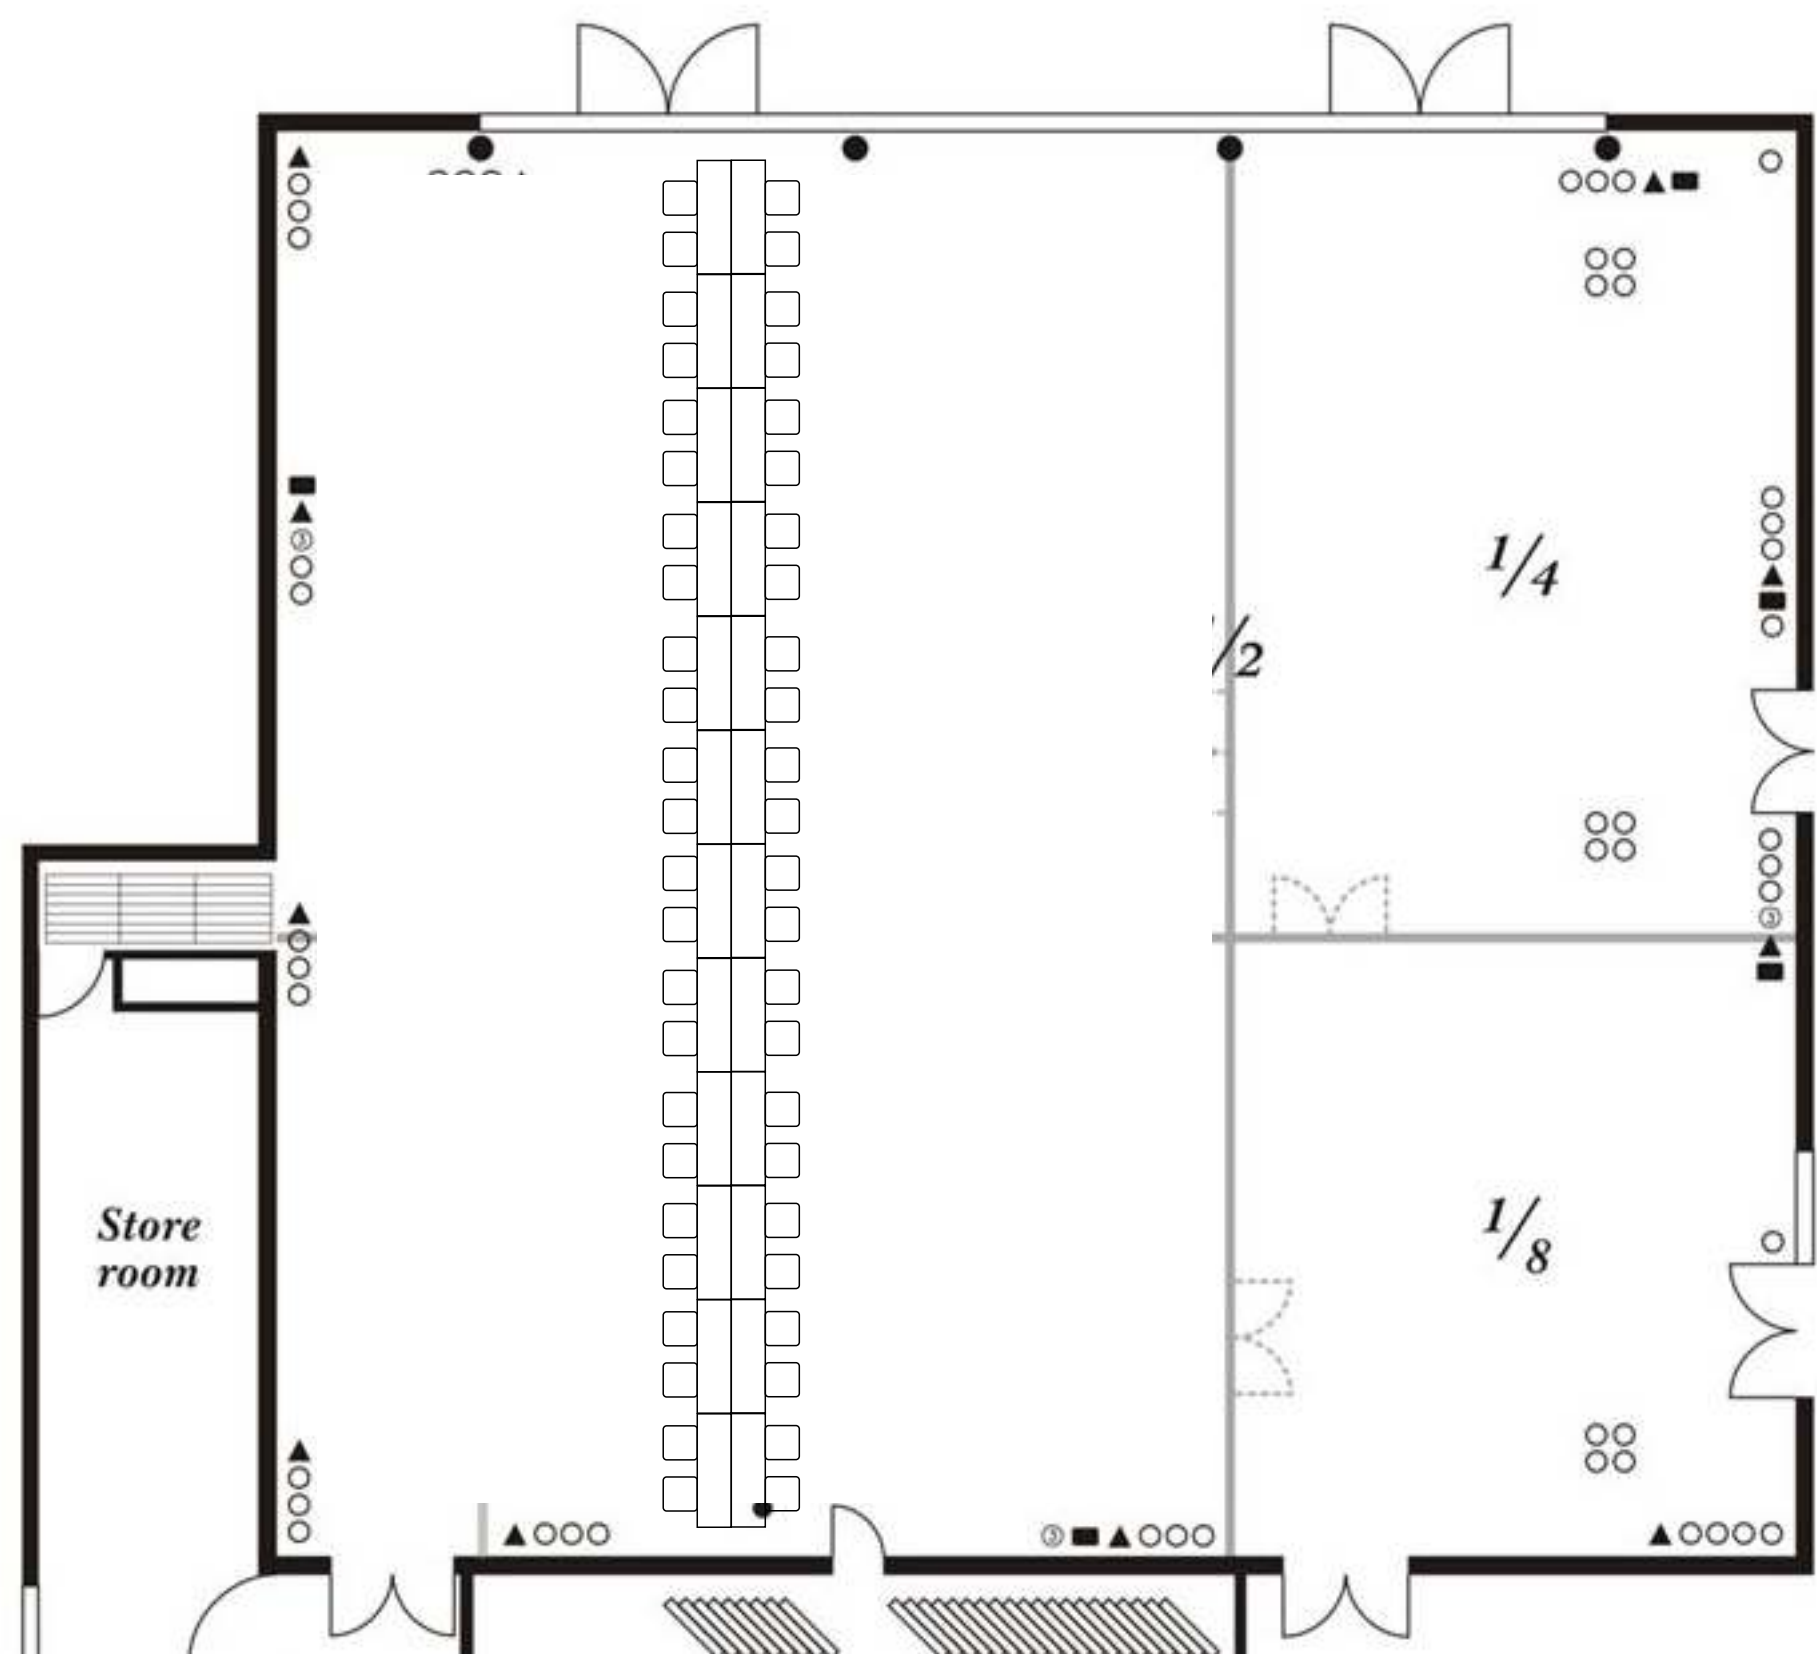


KARANTANIJA BANKET

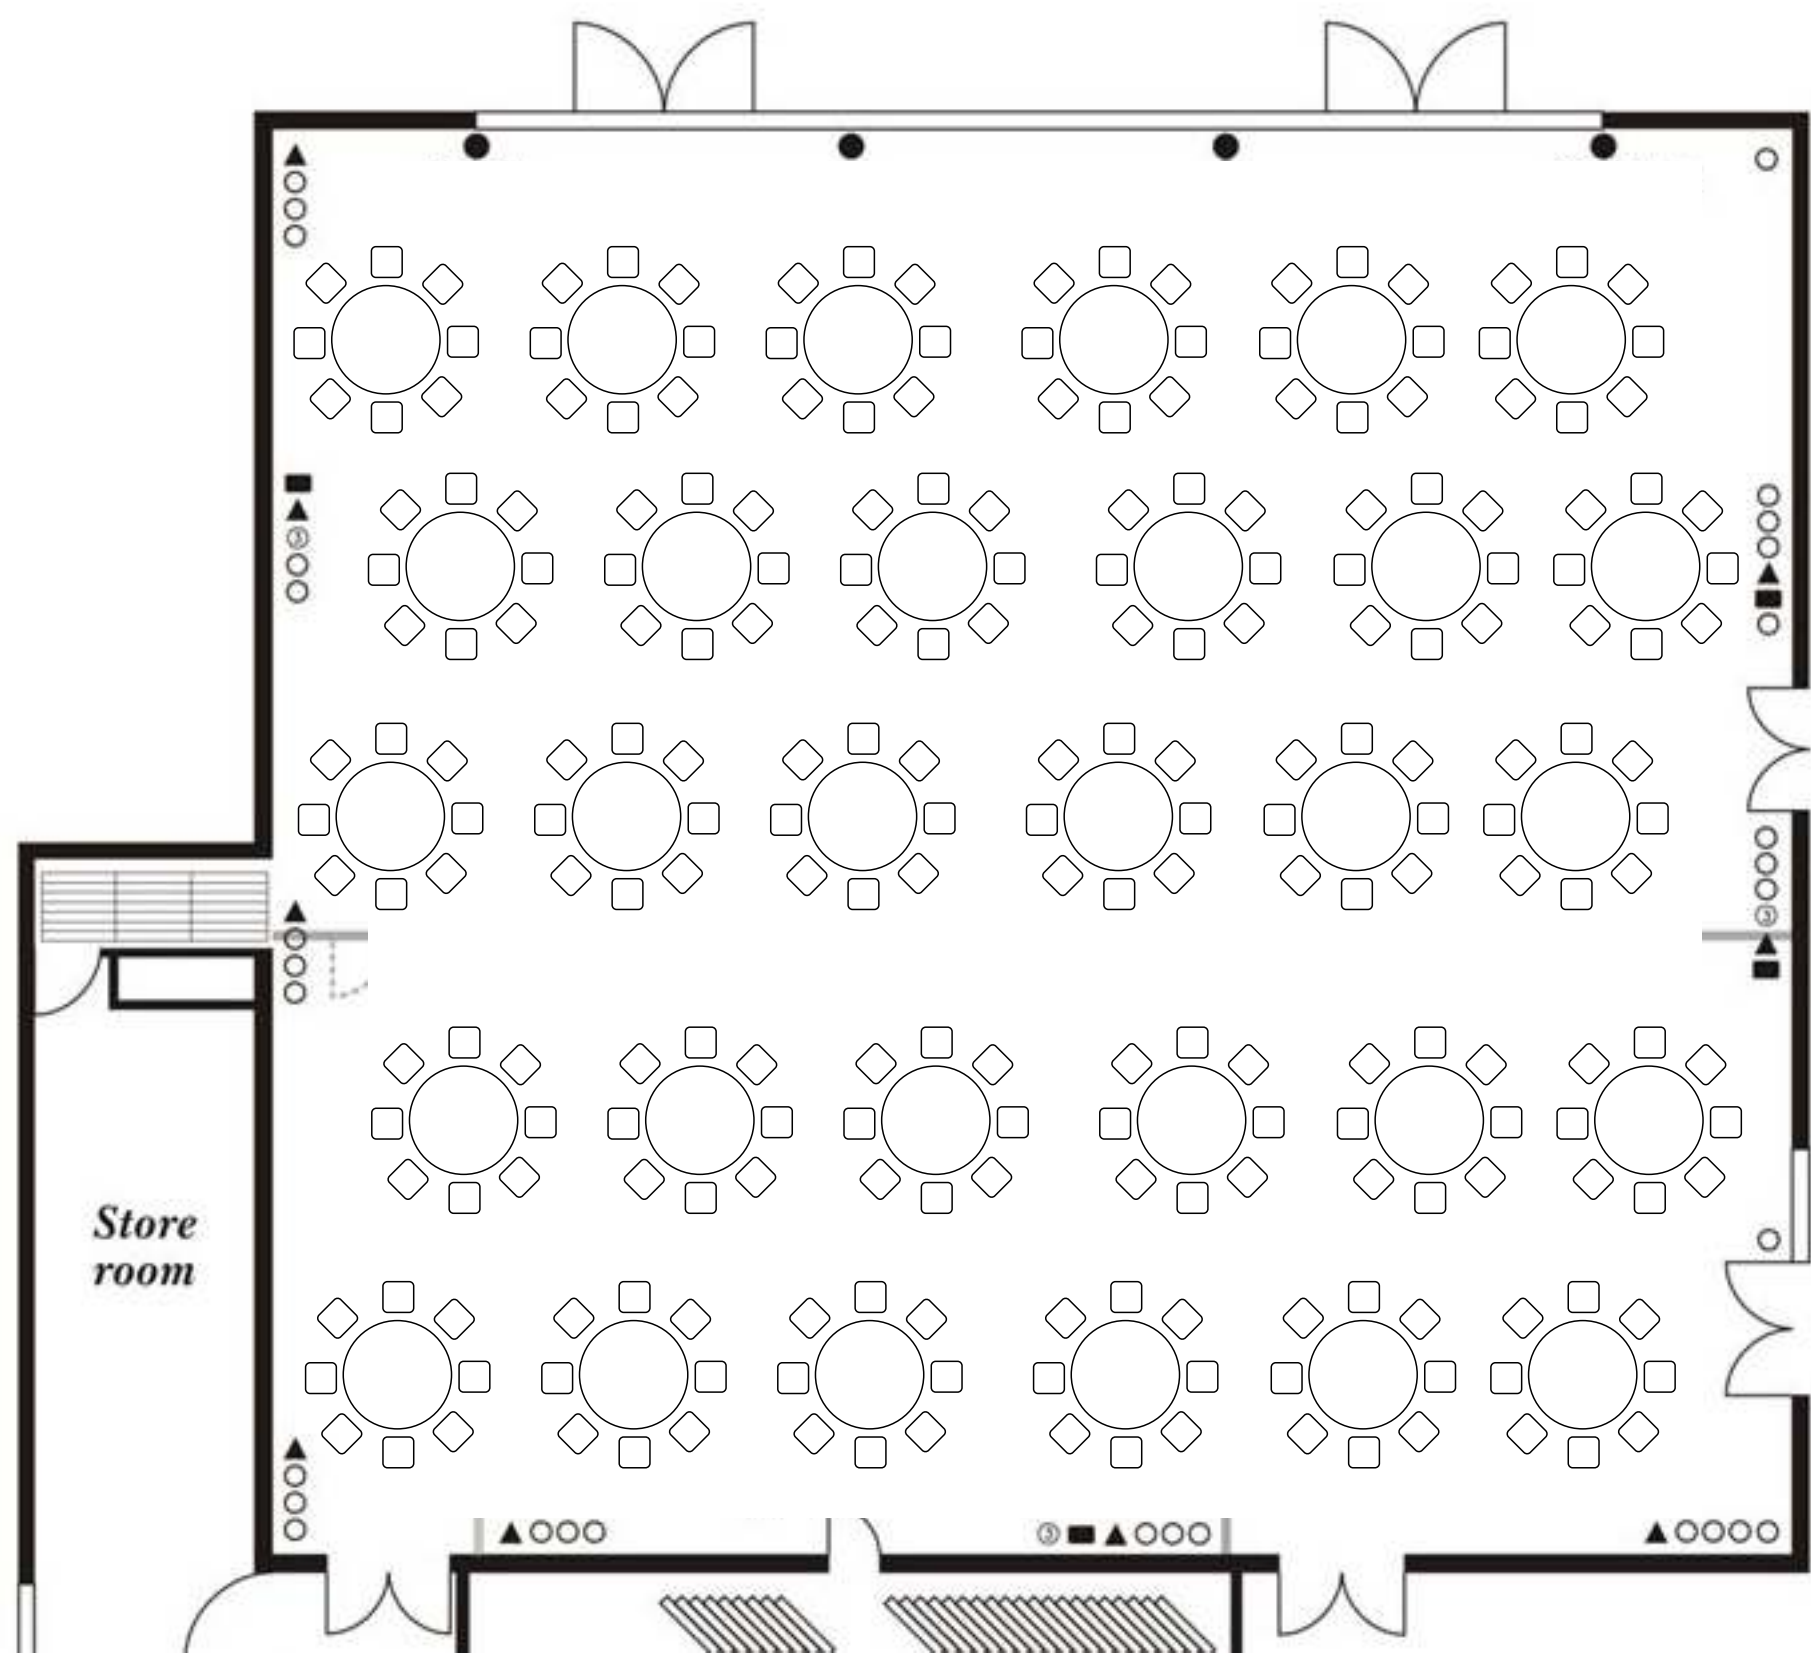


KARANTANIJA 1/2 (a+b) BANKET

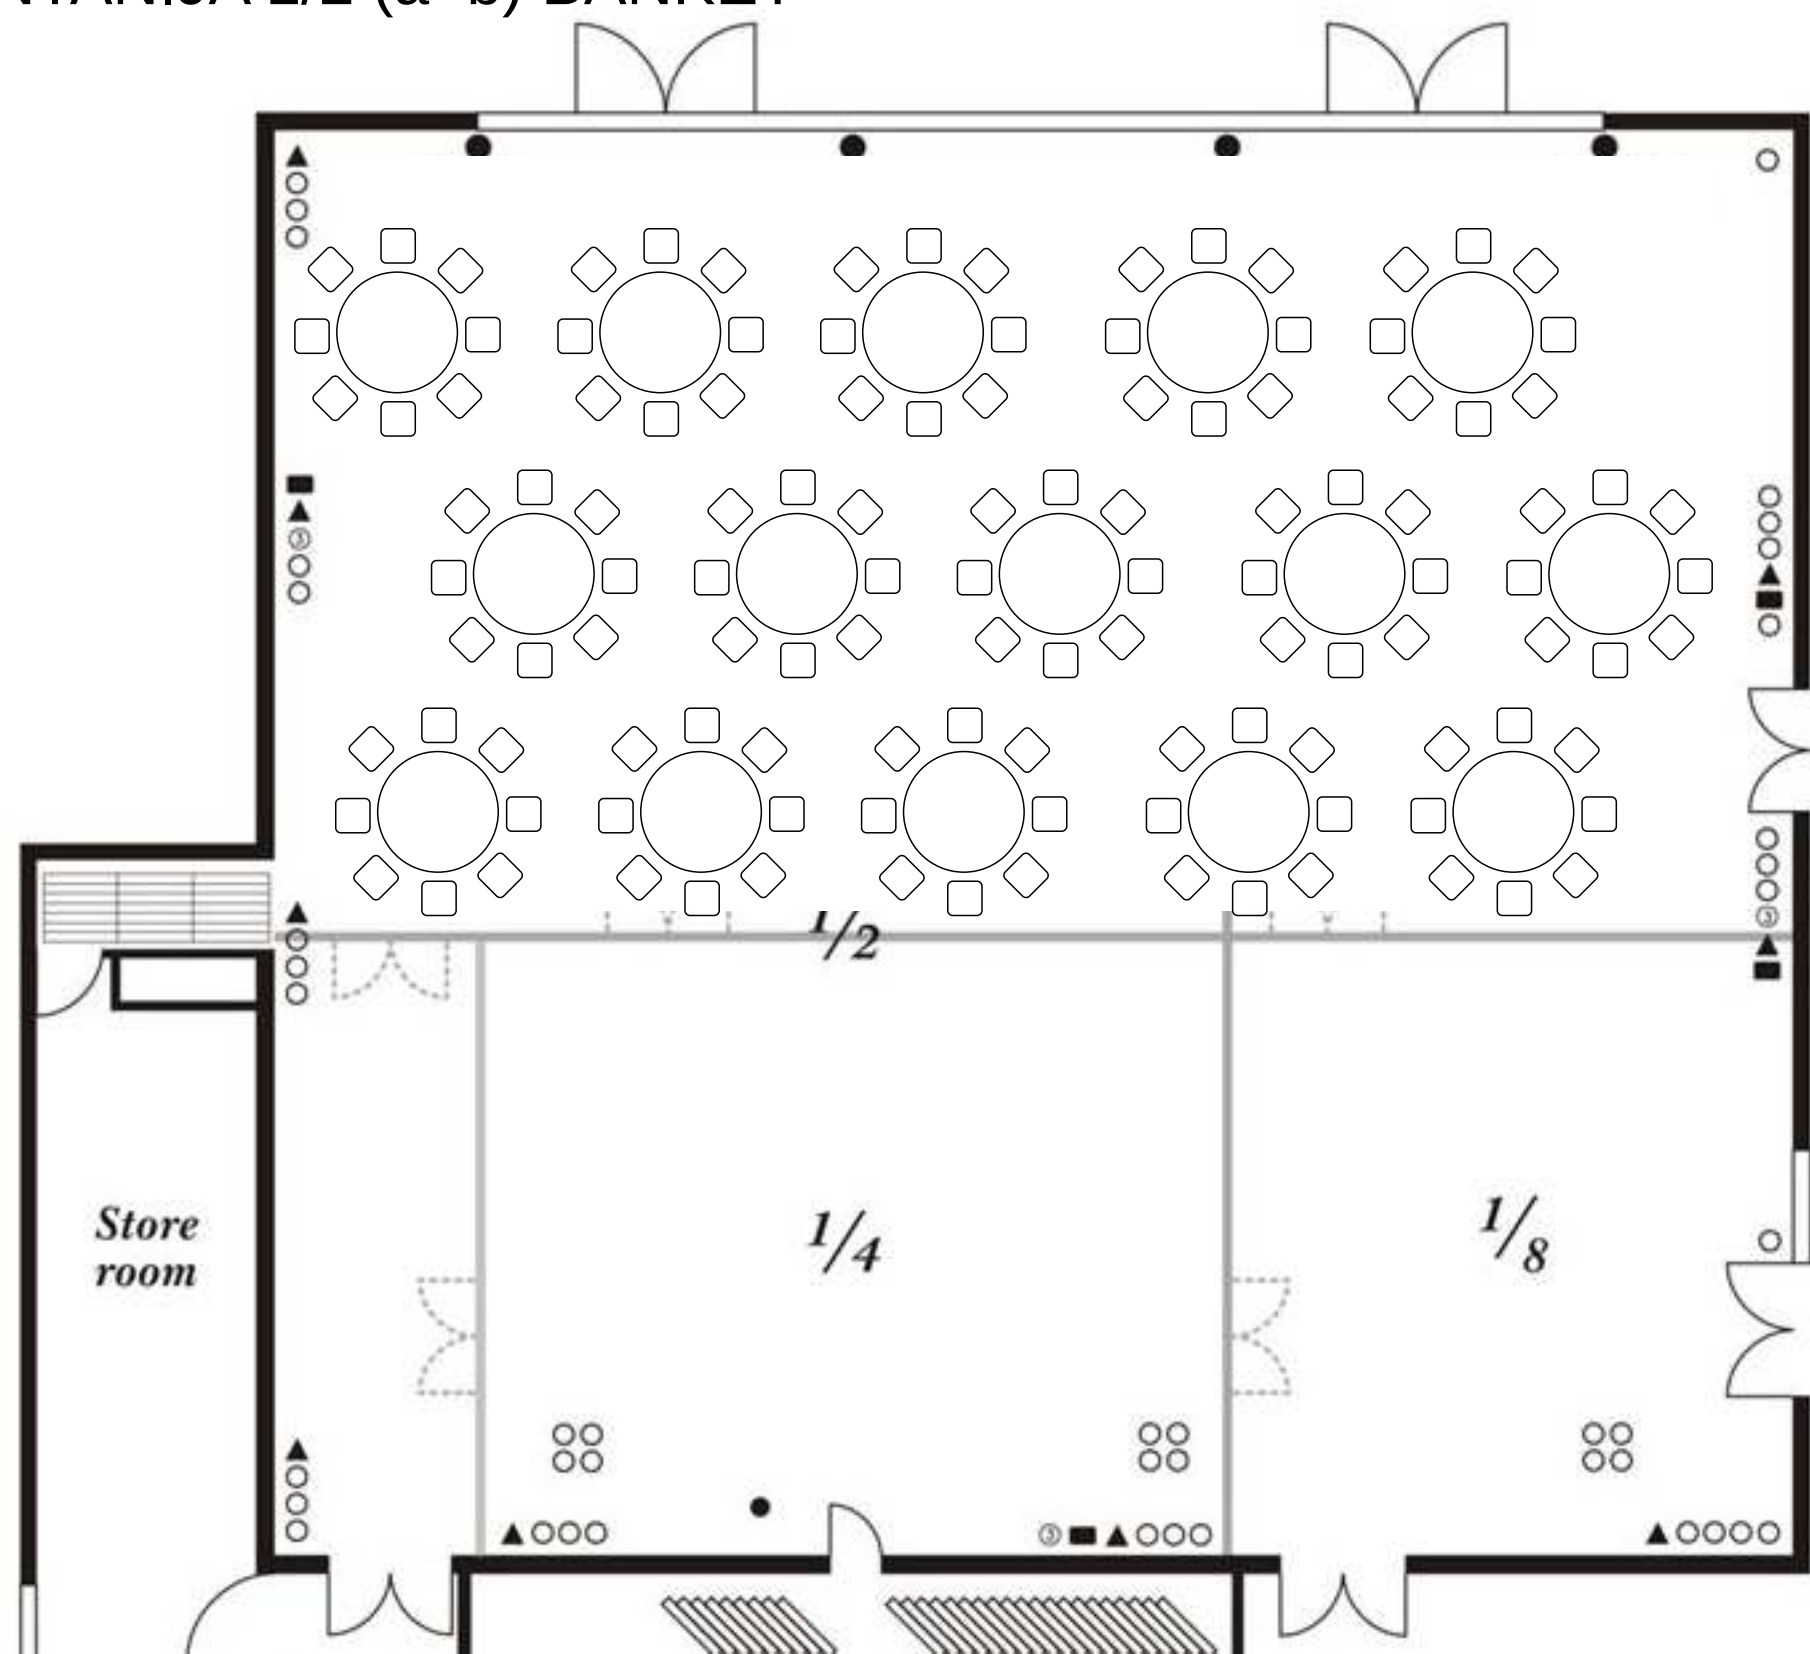

KARANTANIJA 1/2 (b+c) BANKET

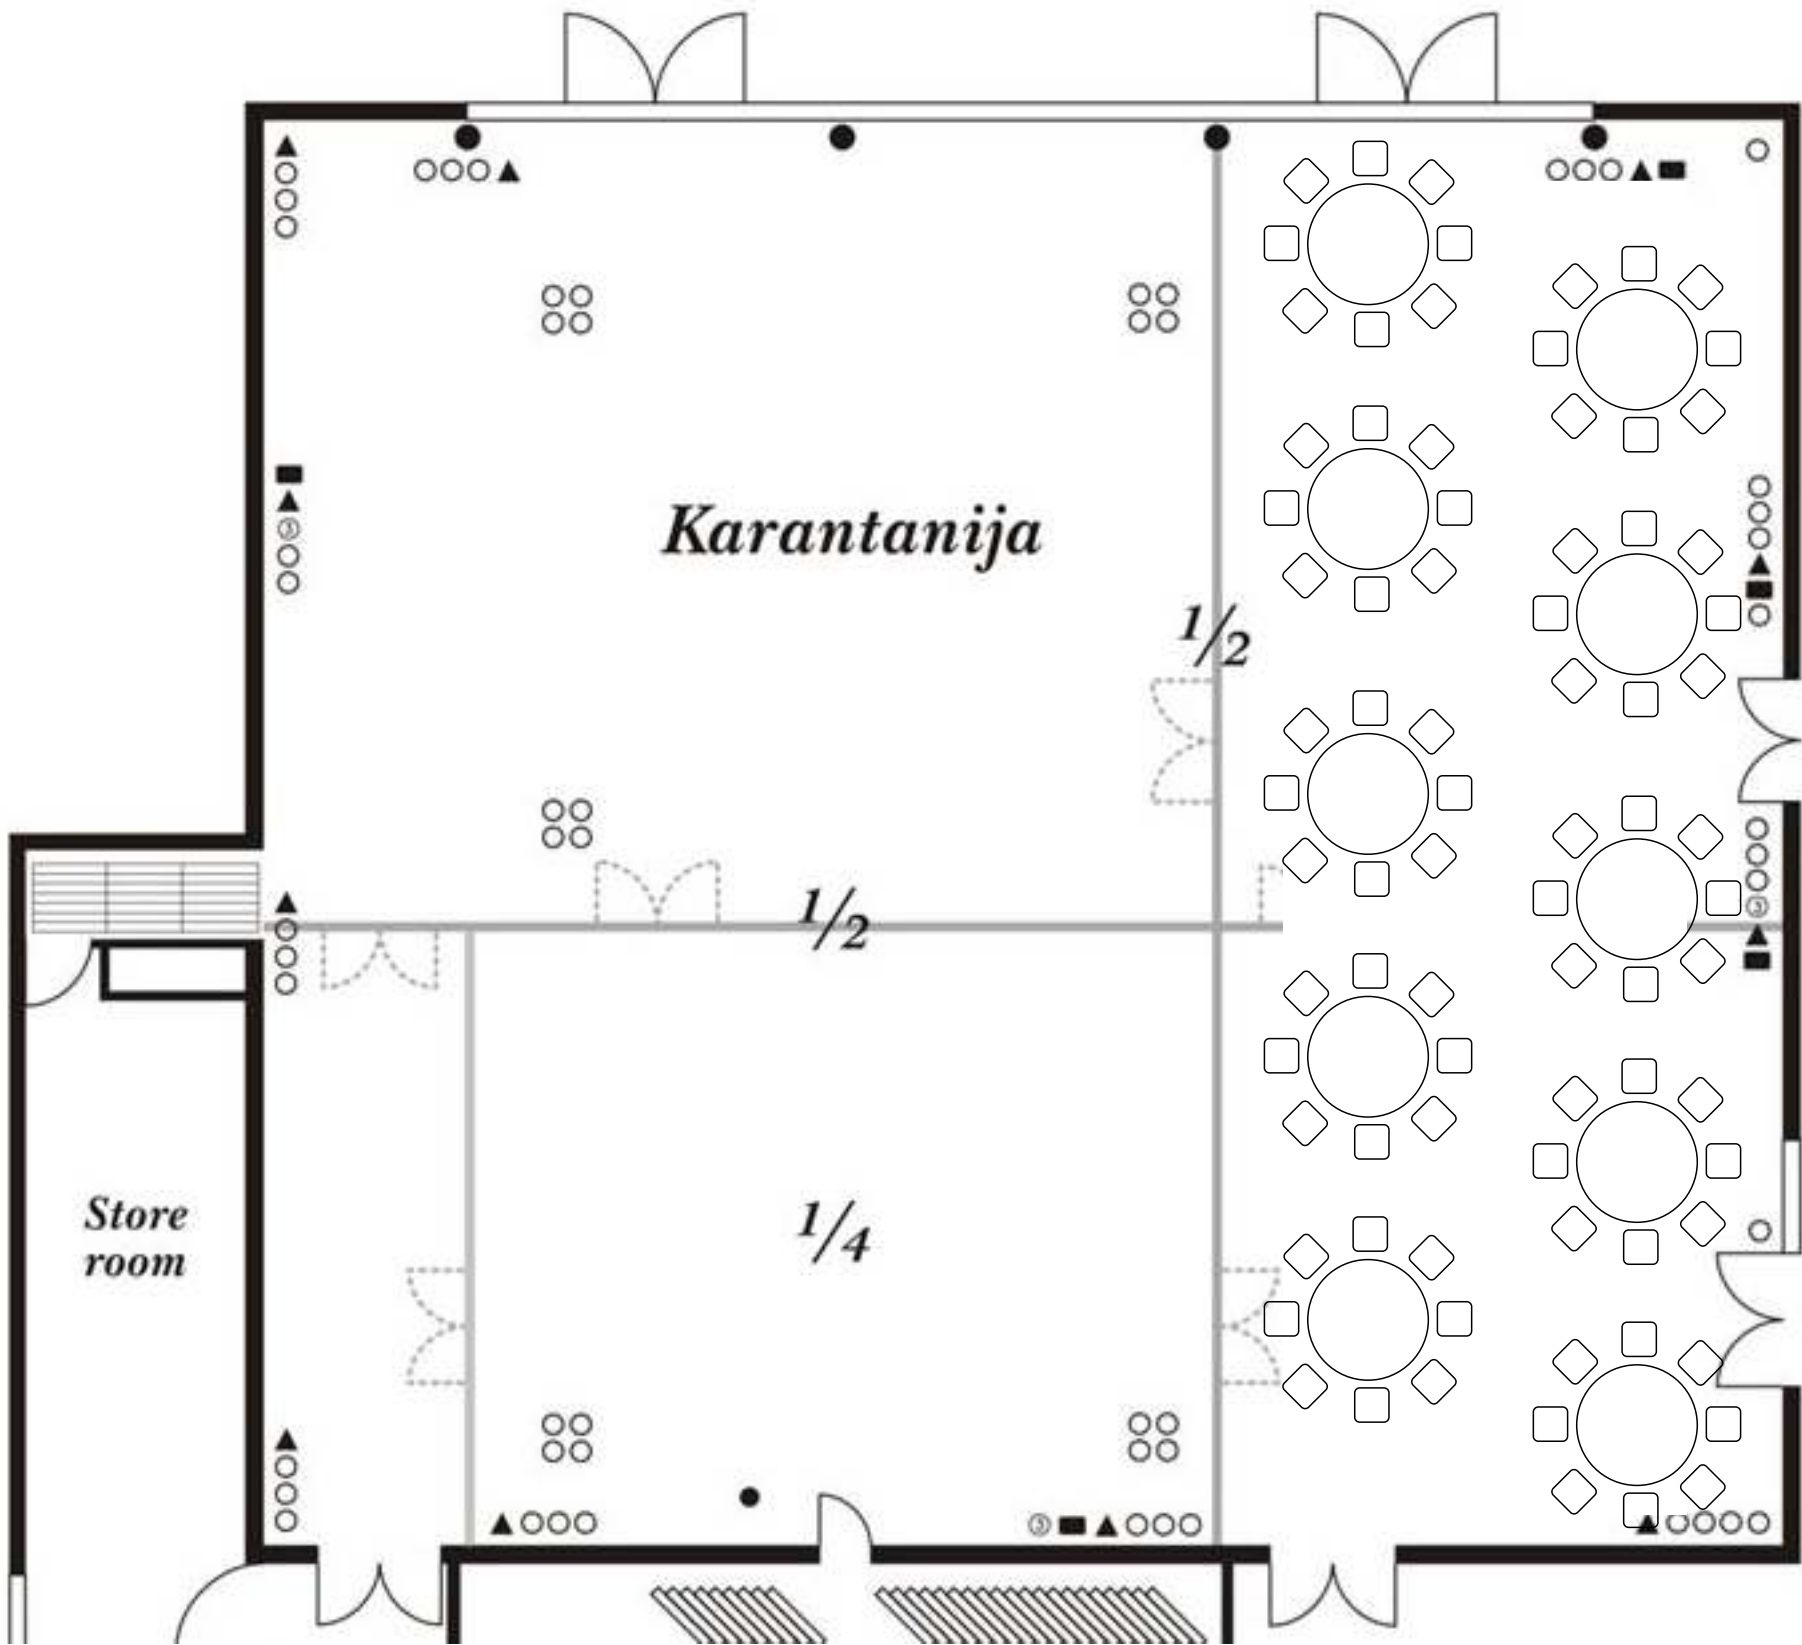


KARANTANIJA 1/2 (c+d) BANKET

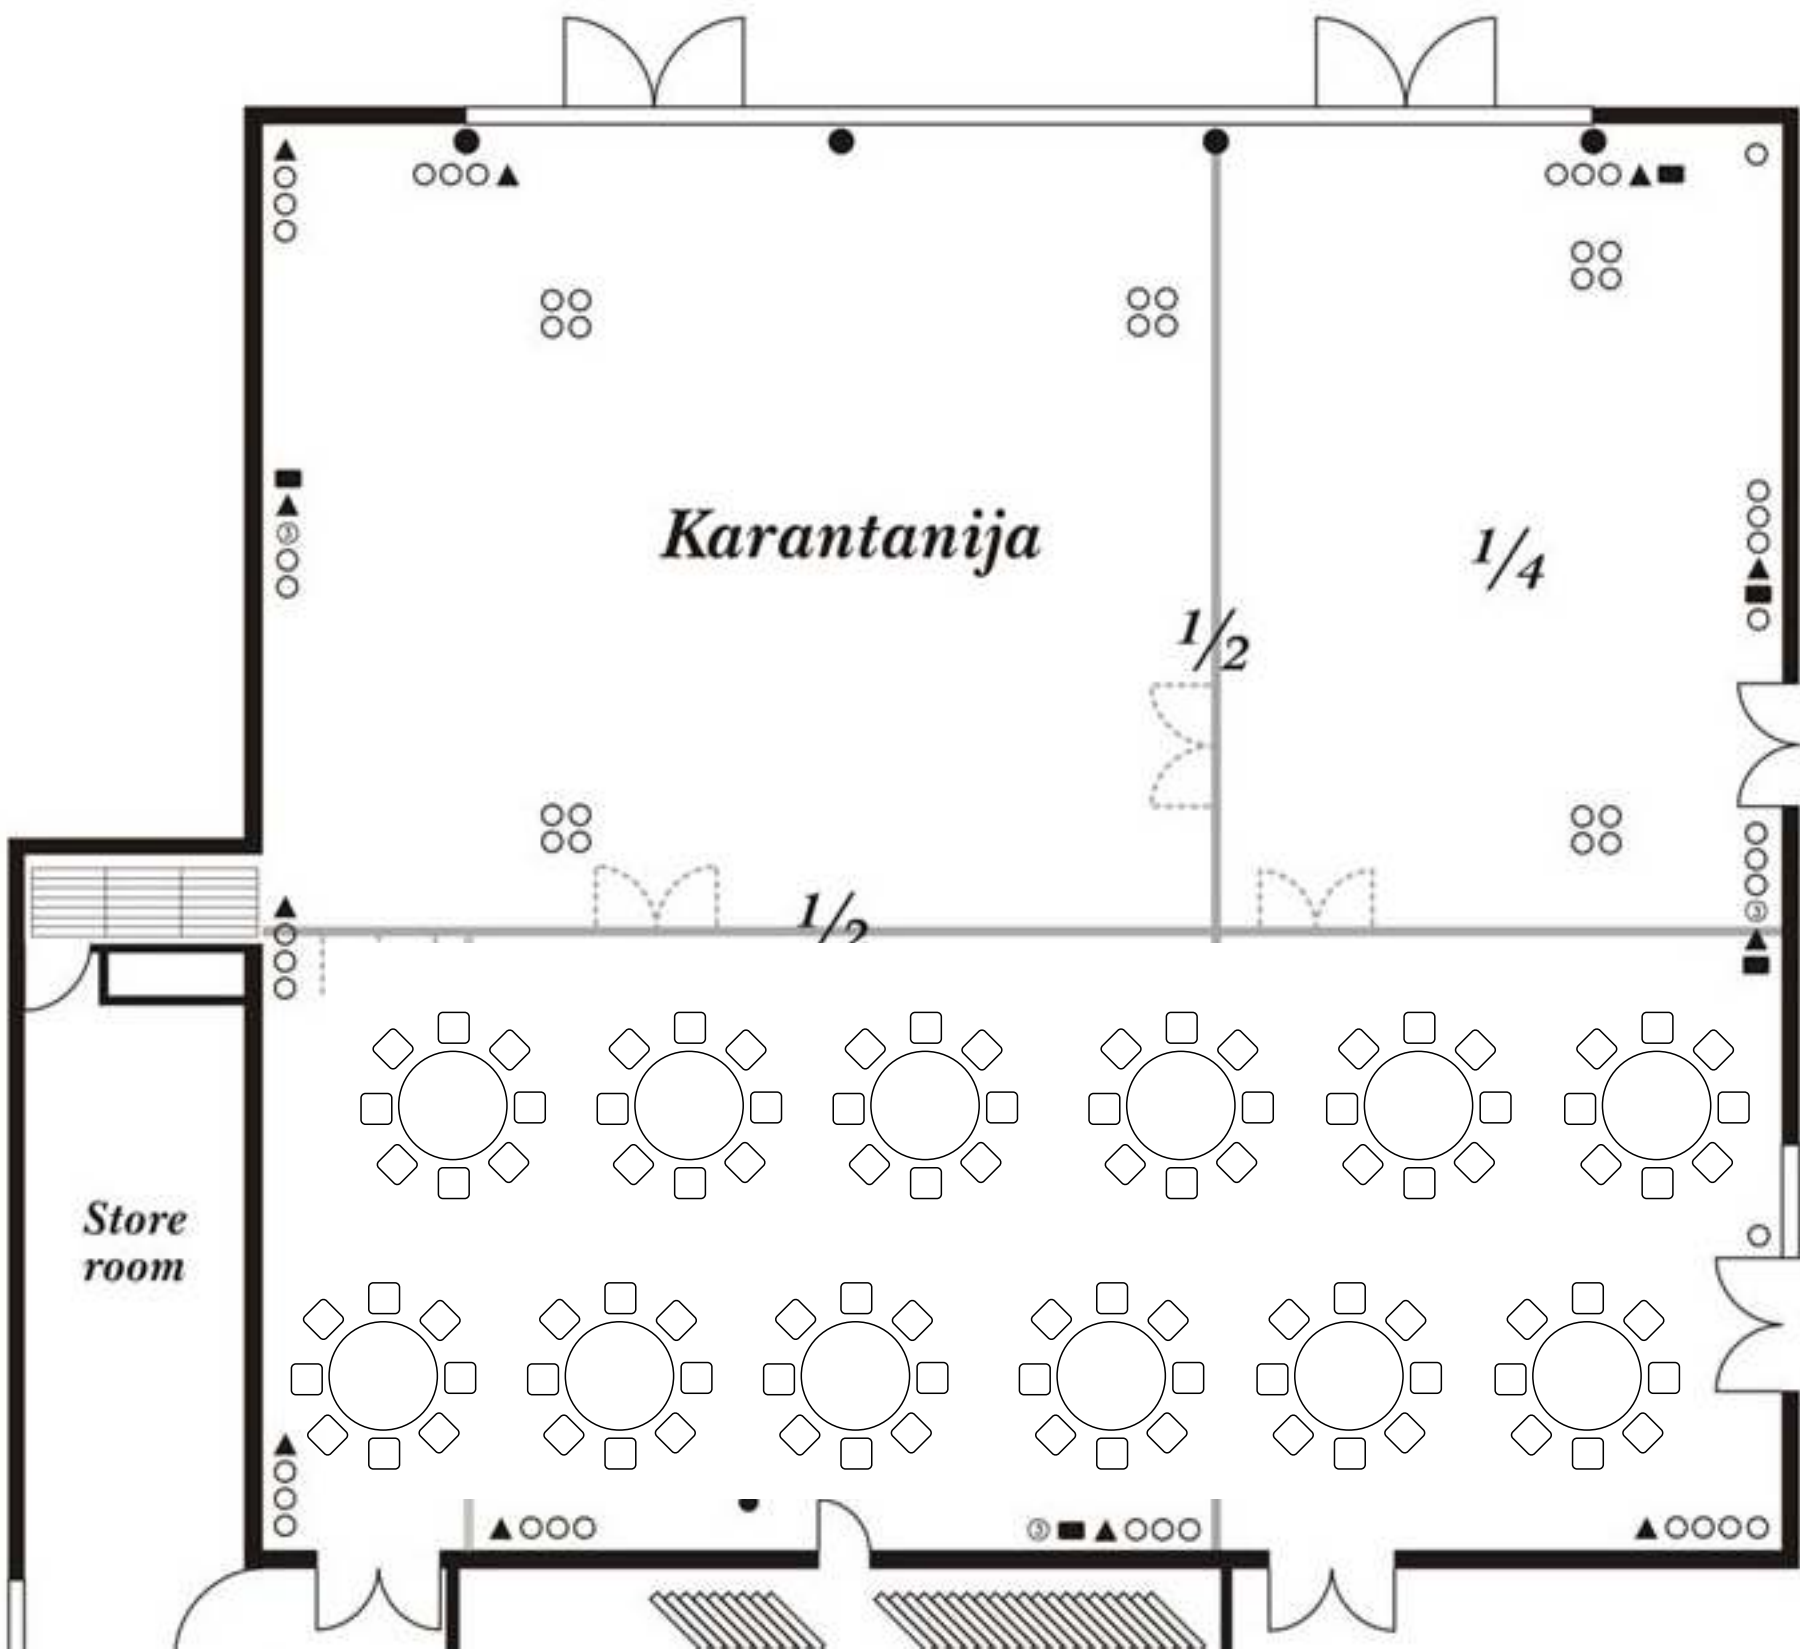



KARANTANIJA 1/2 BANKET (a+d)

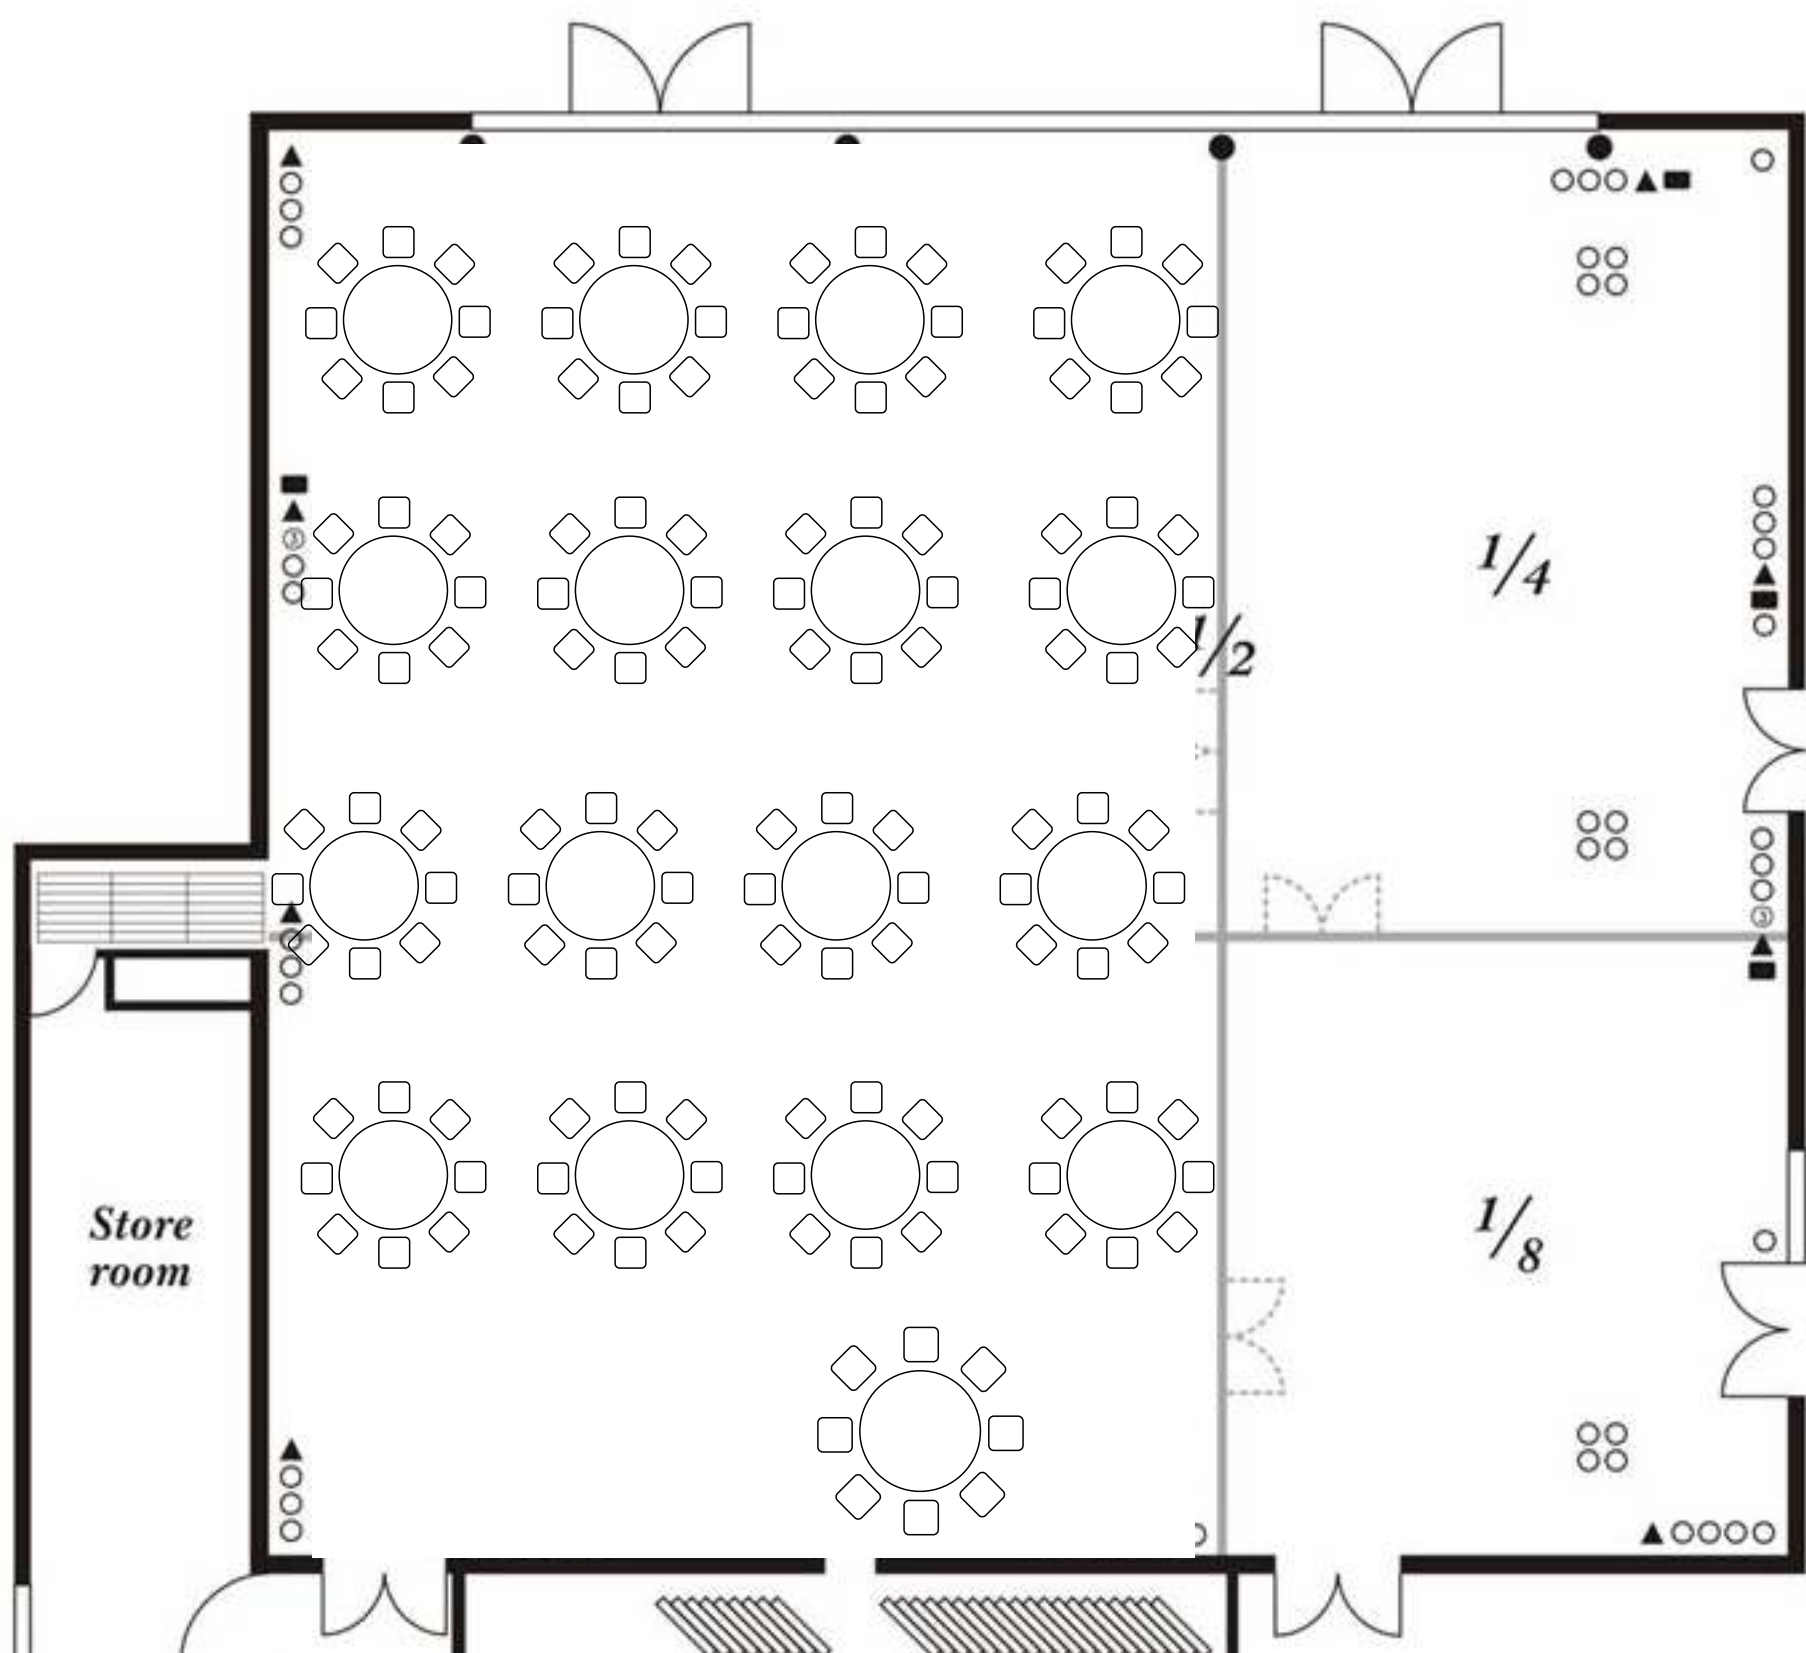

KARANTANIJA PO SEKTORJIH BANKET

